




Please do not scale from this drawing.
All dimensions should be checked on site prior to commencing construction work.
If in doubt please ask.

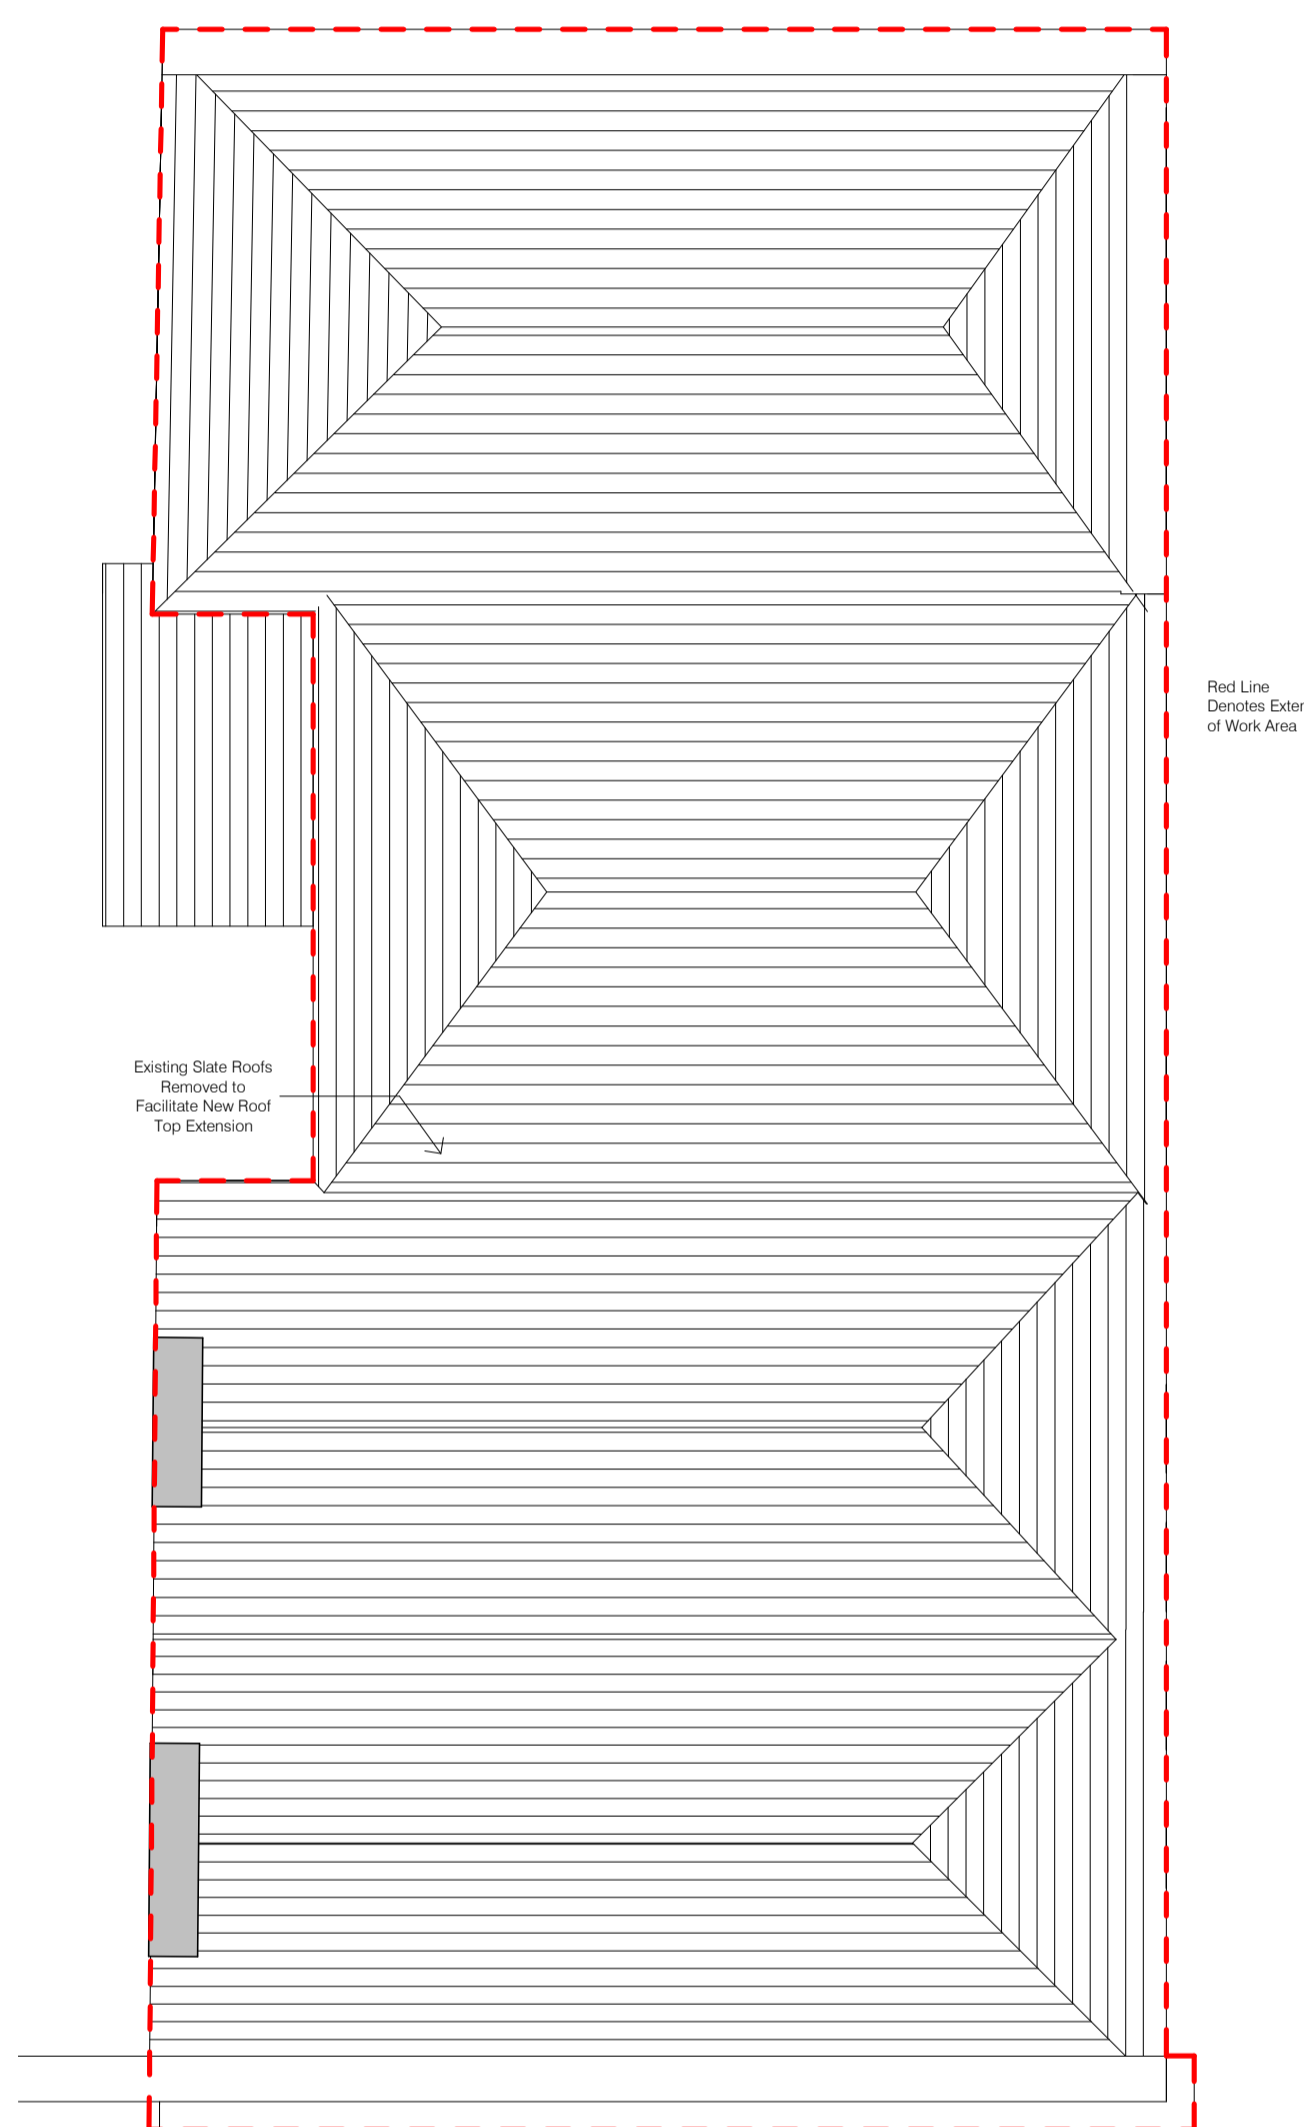

Roof Plan Existing
1 : 100

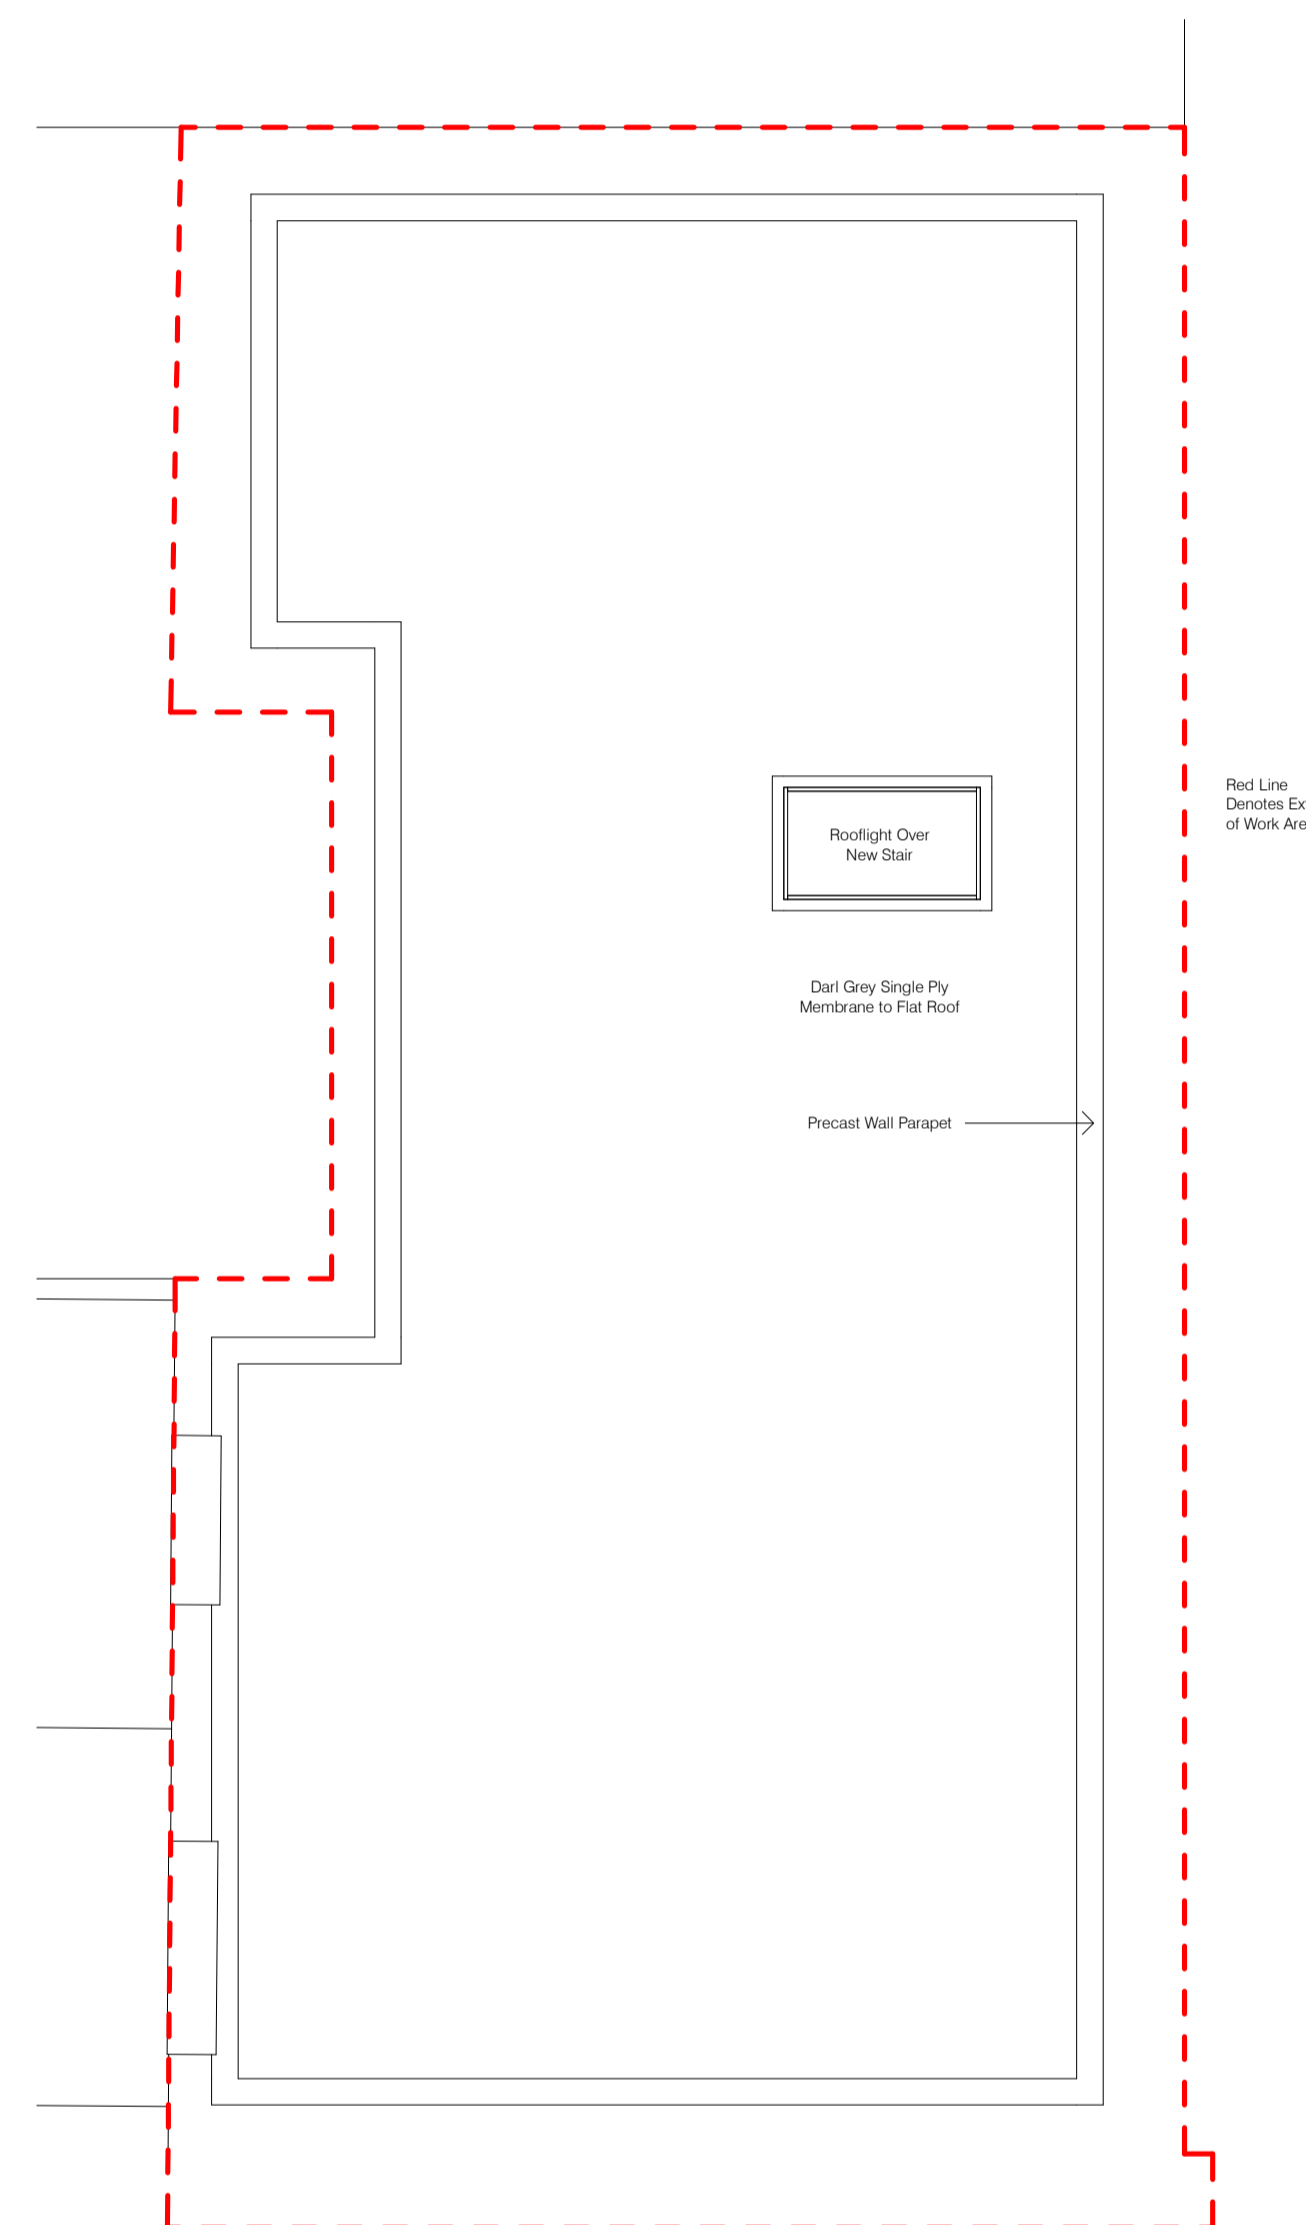

Roof Plan Proposed
1 : 100

 

Rev No	Description	Date
--------	-------------	------

REVISIONS

mosaic
architecture + design

3rd Floor
226 West George Street
Glasgow
G2 2PQ

t: 0141 554 6977
e: office@mosaic-ad.com
w: www.mosaic-ad.com

Client
Erindale SC Limited

Job Title
Proposed New Flats
104-106 Renfield Street,

Drawing Title
Roof Plan Existing & Proposed

Scale @ A1	Date	Drawn By
------------	------	----------

1 : 100 17-03-2020 AJH

Status	Checked
--------	---------

PLANNING SM

Drawing/Document Number

19046-MOS-ZZ-XX-DR-A-0104