




Please do not scale from this drawing.  
All dimensions should be checked on site prior to commencing construction work.  
If in doubt please ask.

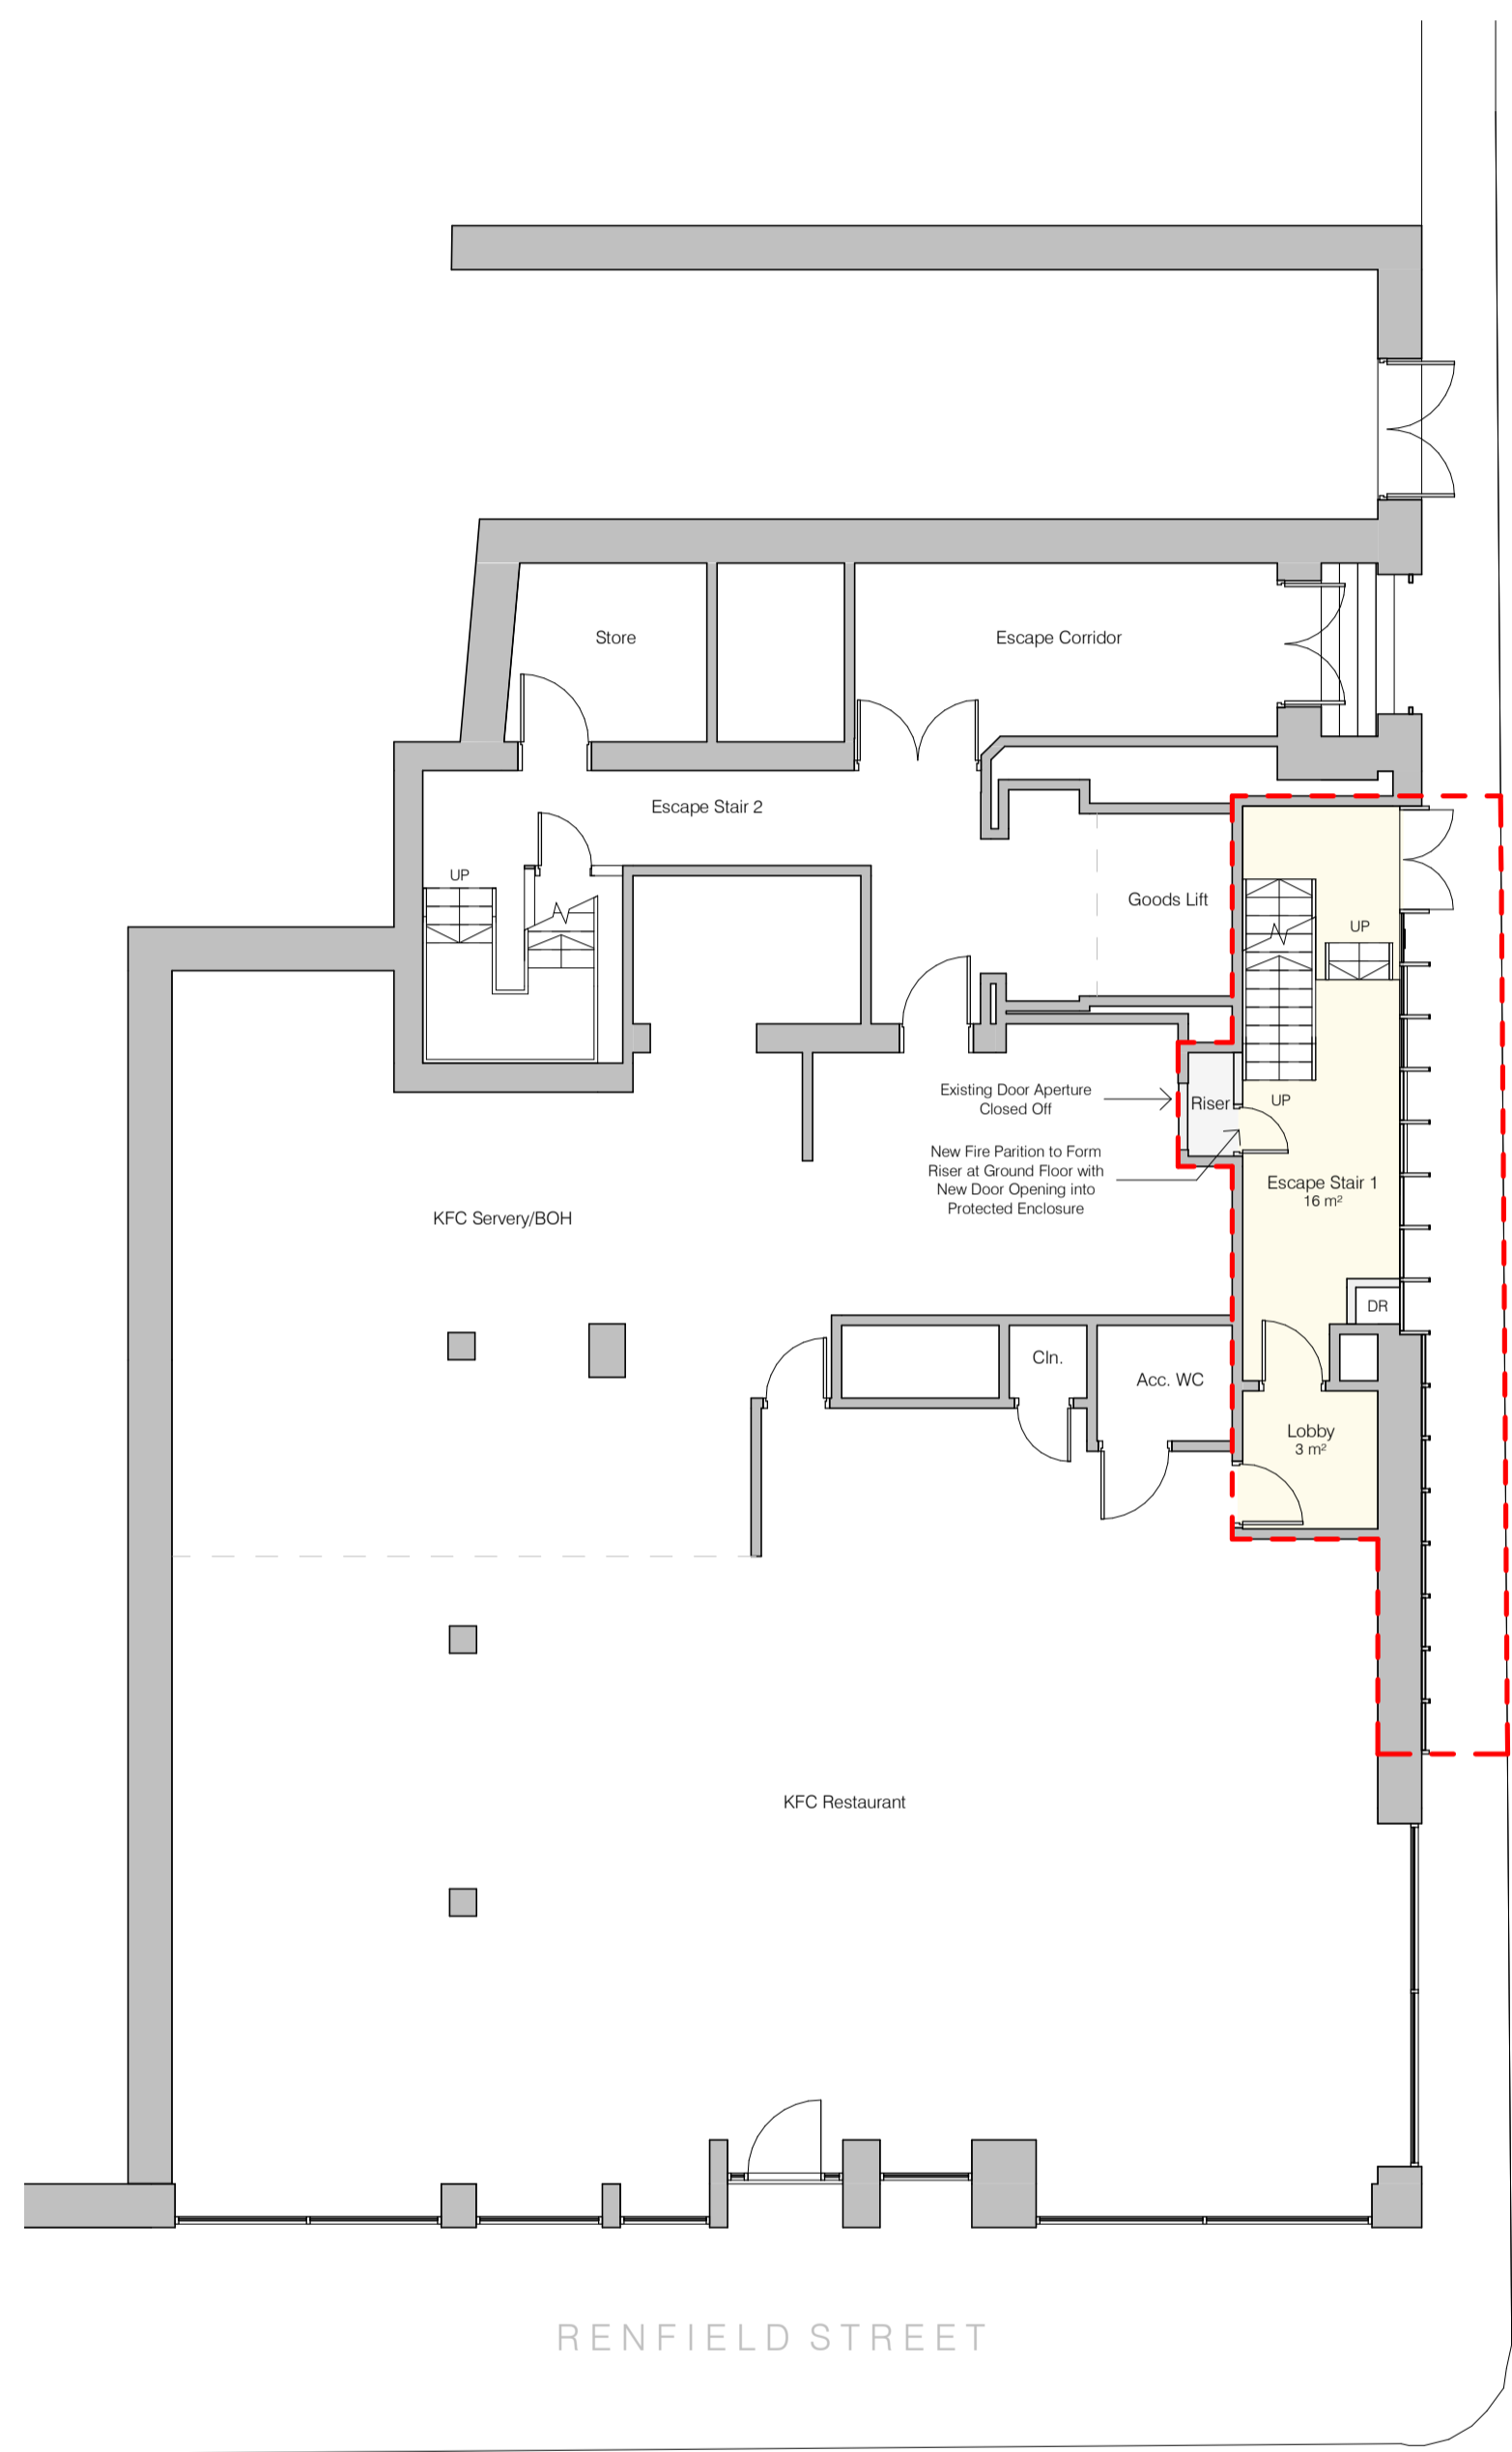

Level 0 Proposed  
1 : 100

SAUCHIEHALL LANE

RENFIELD STREET

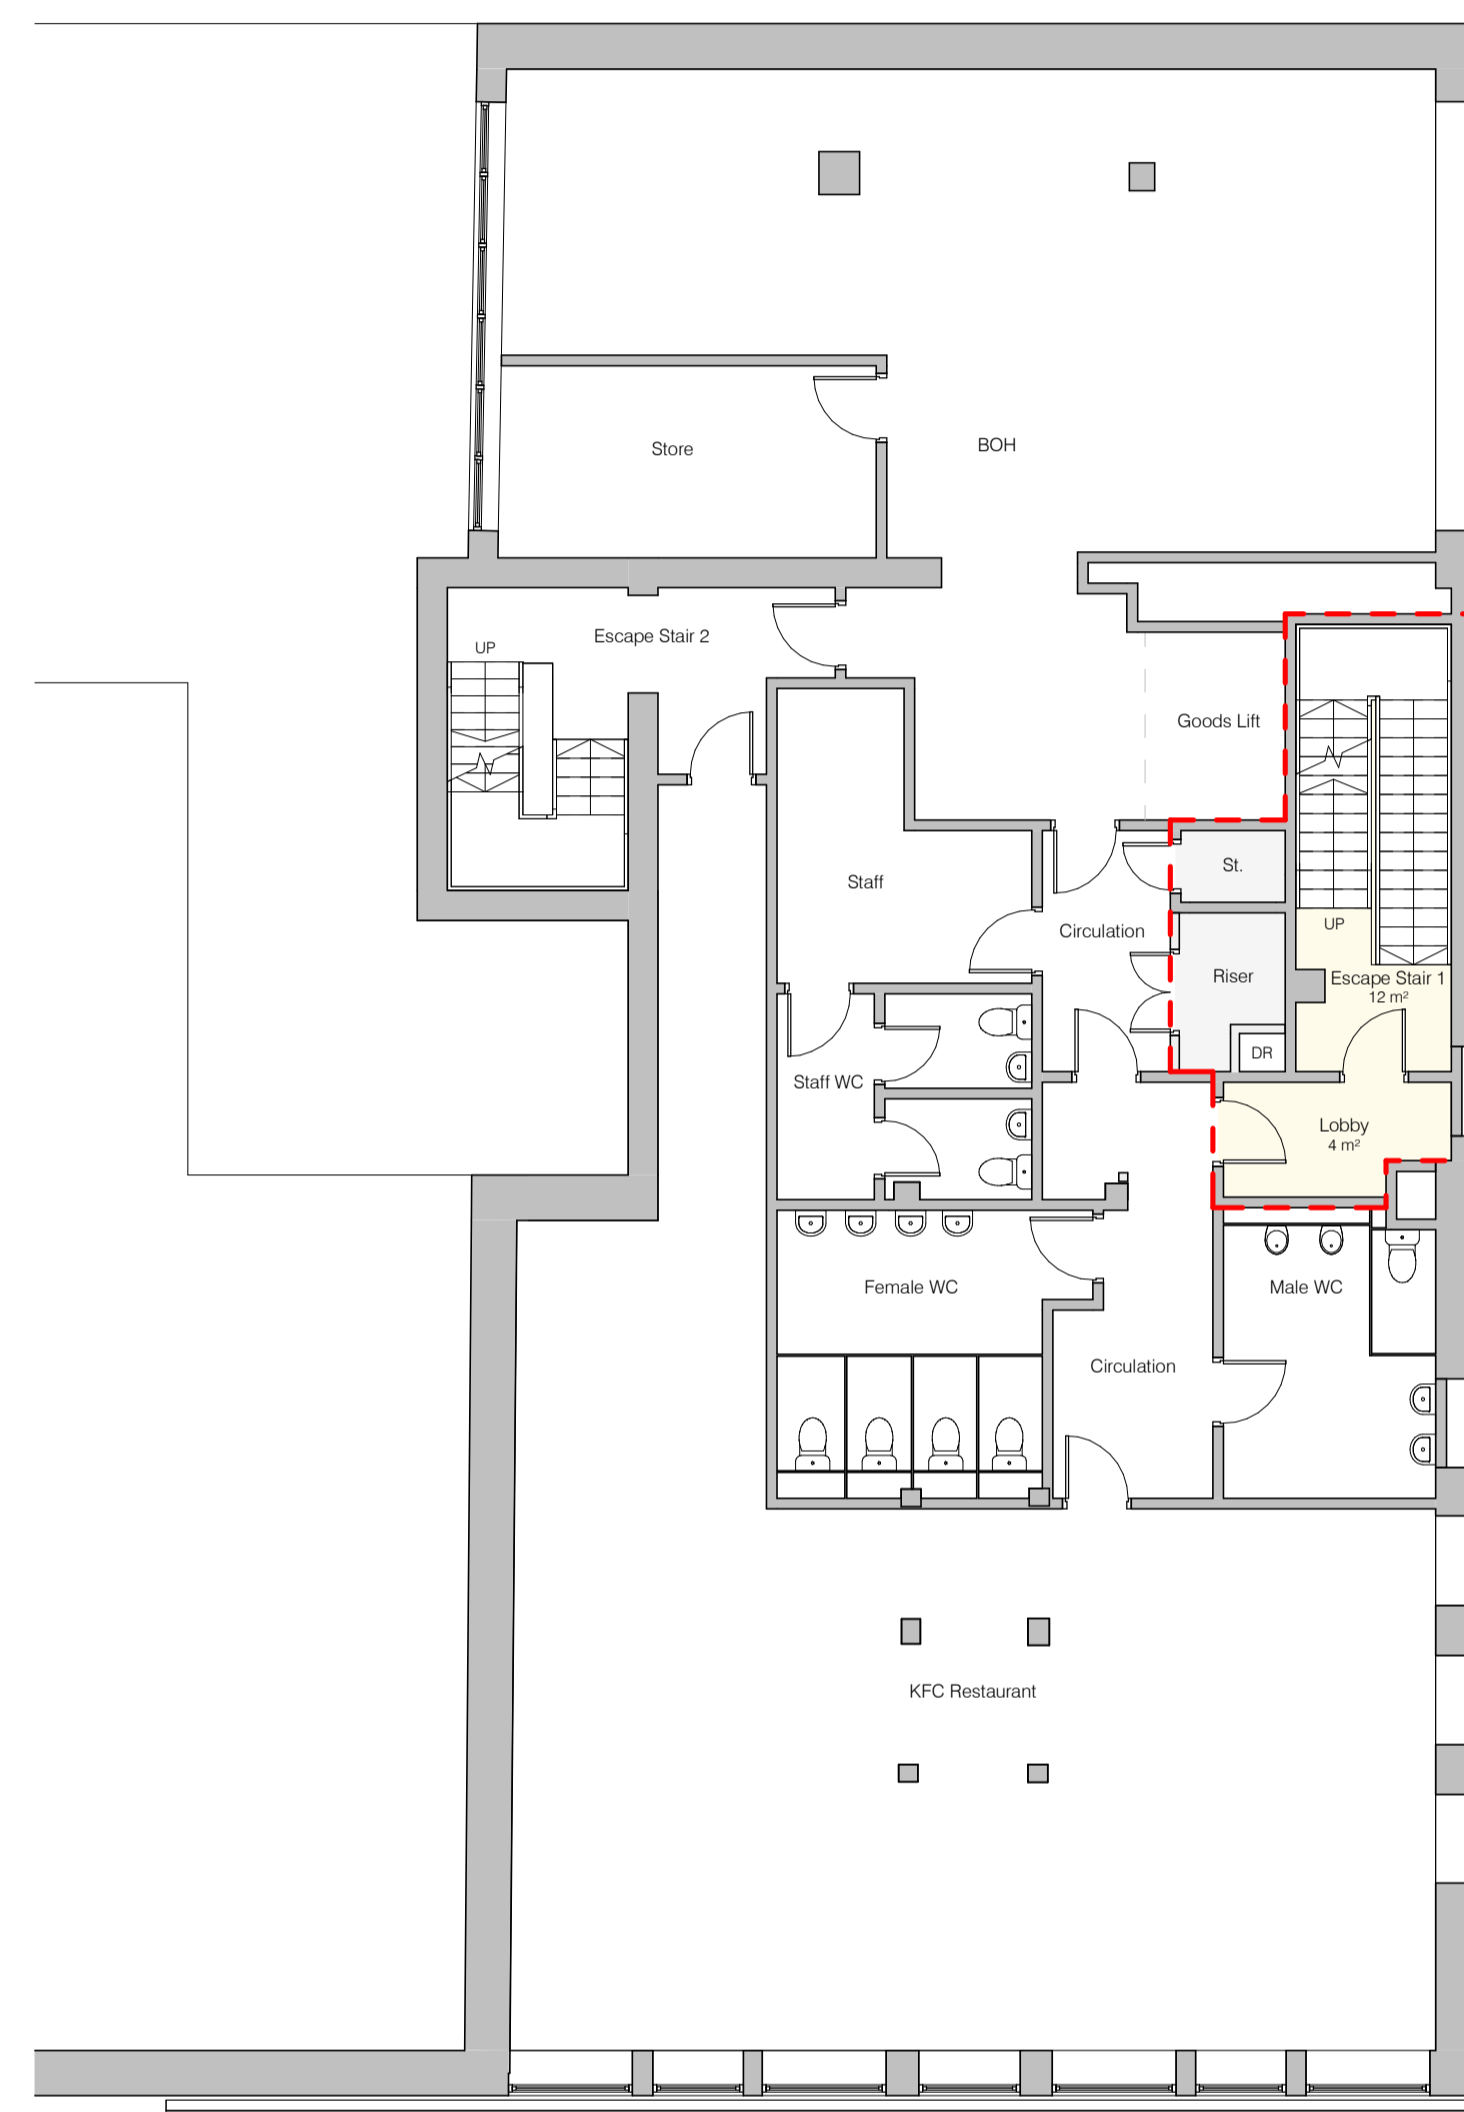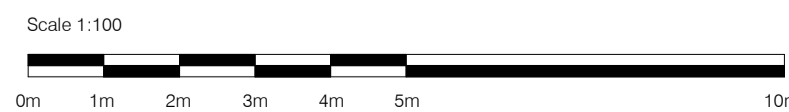

Level 1 Proposed  
1 : 100

Rev No	Description	Date
A	Risers reconfigured	23-12-2019

REVISIONS



3rd Floor  
226 West George Street  
Glasgow  
G2 2PQ

t: 0141 554 6977  
e: office@mosaic-ad.com  
w: www.mosaic-ad.com

Client  
Erindale SC Limited

Job Title  
Proposed New Flats  
104-106 Renfield Street,

Drawing Title  
Floor Plans Proposed

Scale @ A1	Date	Drawn By
1 : 100	22-11-2019	AJH
Status	Checked	
PLANNING	SM	

Drawing/Document Number  
19046-MOS-ZZ-XX-DR-A-0102