



Rear Elevation as Existing
Scale 1:50

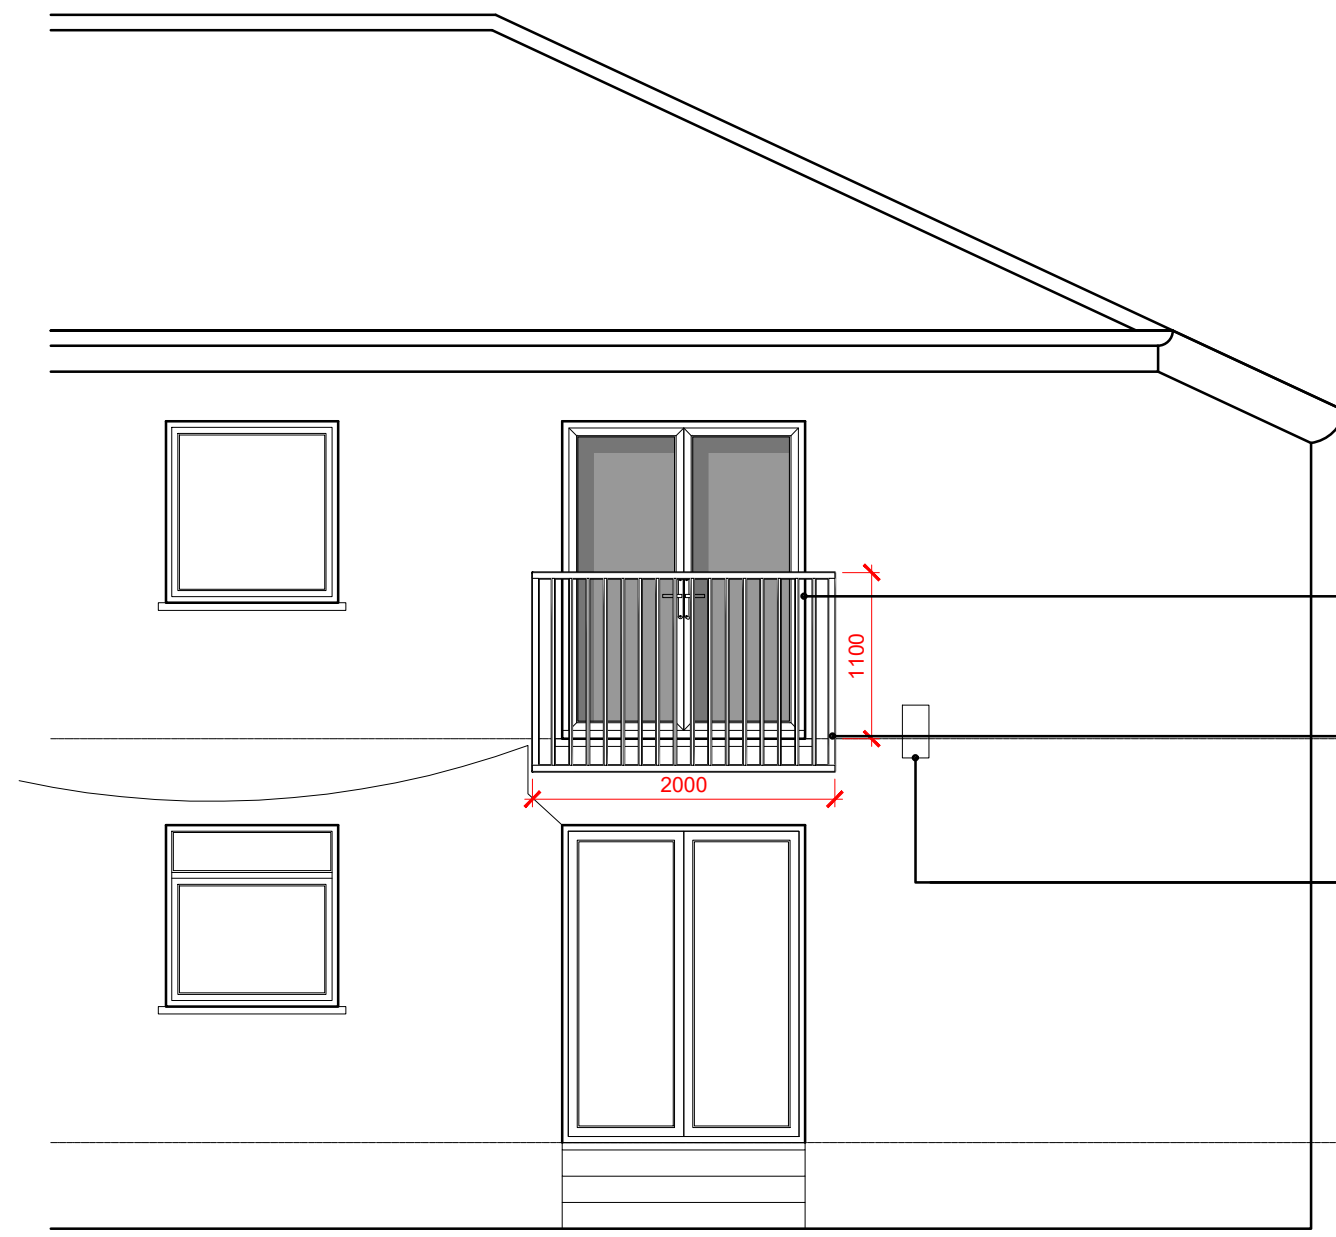


Rear Elevation as Proposed
Scale 1:50


- New white uPVC double glazed inward opening french doors.
 - New Galvanised steel Juliet balcony balustrade, painted black.
 - Existing alarm system unit to be relocated.
- Note: Balustrade design indicative, final design to be confirmed by fabricator.

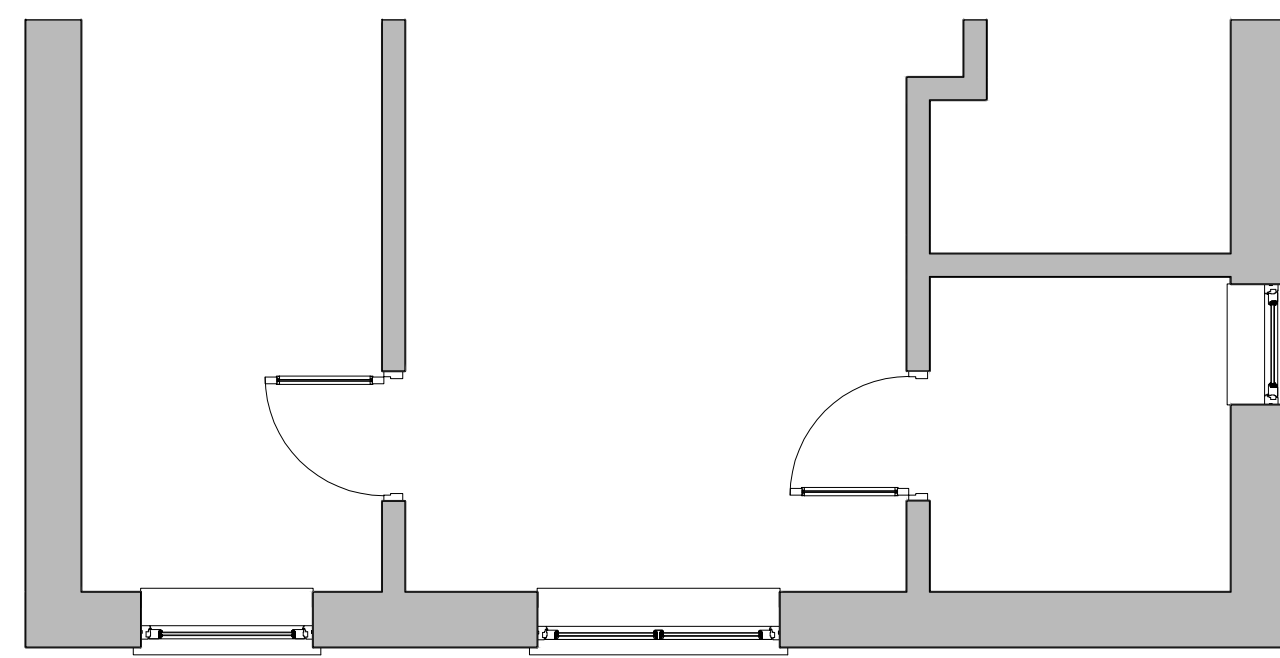

Partial First Floor Plan as Existing
Scale 1:50

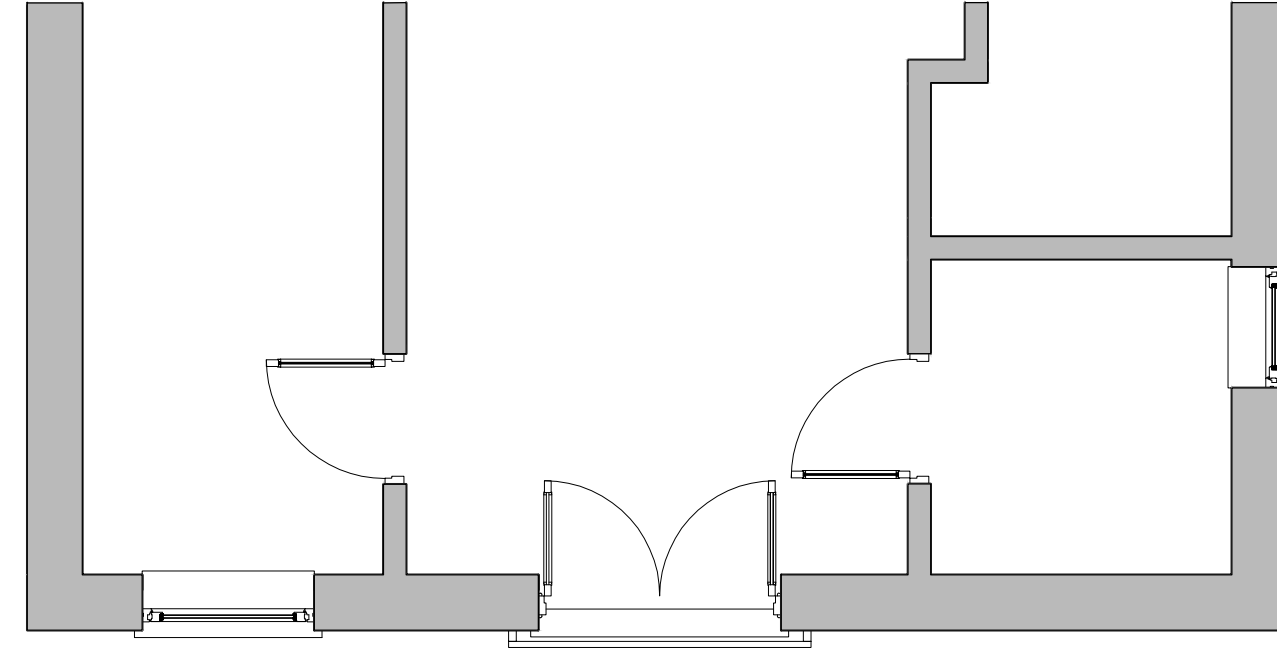

Partial First Floor Plan as Proposed
Scale 1:50

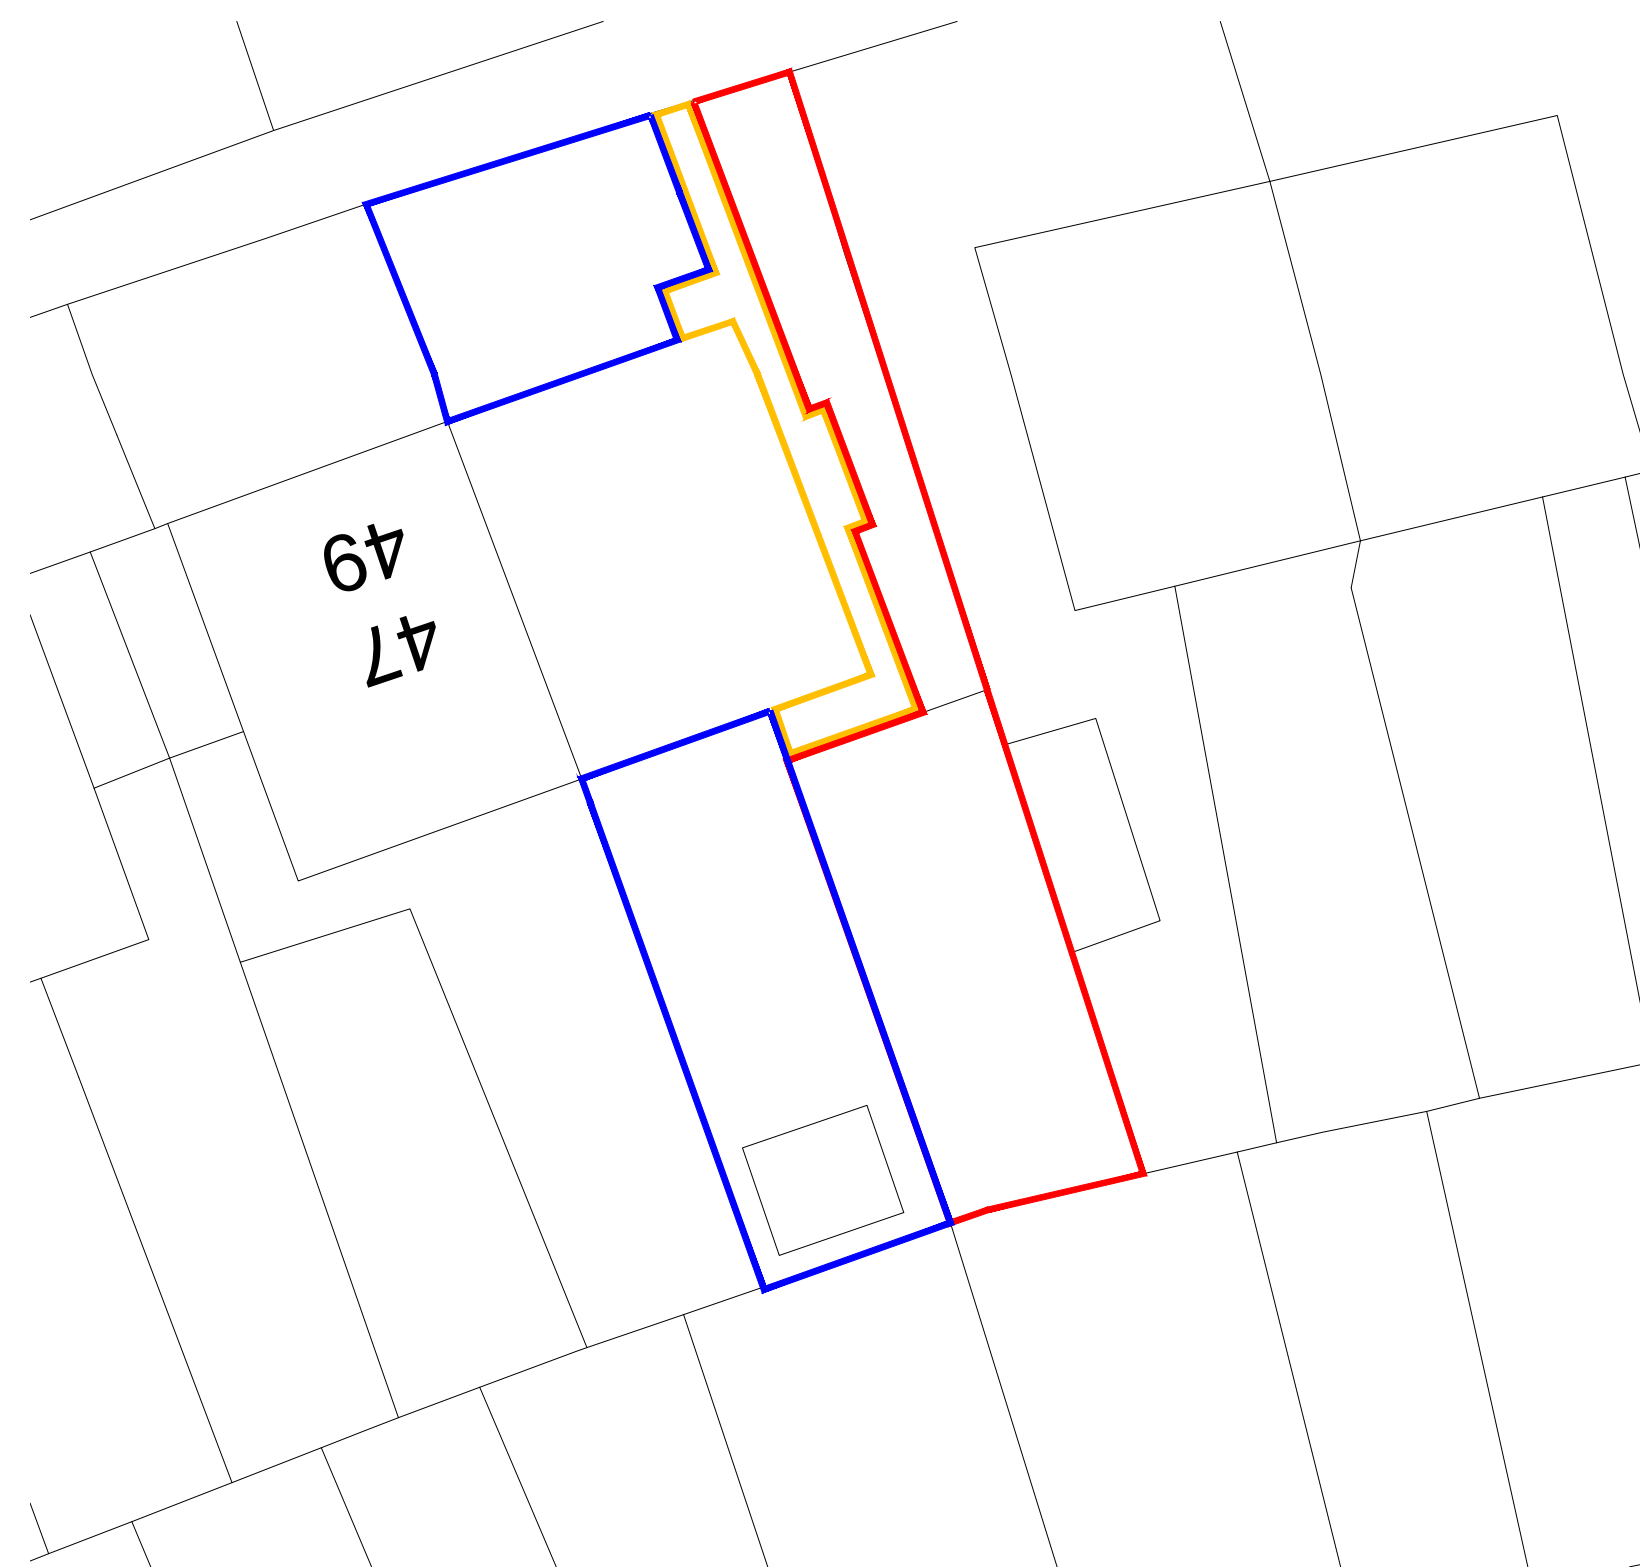

Block Plan
Scale 1:200

- Indicative of Land Owned by Applicant
- Indicative of Land Owned by 91 Angus Avenue
- Indicative of Communal Land



Contact: studioCBH@gmail.com

Client	Mrs Fiona Clark
Job	45 Bearford Drive Hillington
Drawn	CH
Date	29.07.20
Scale	As Shown/ A1
Drawing Title	Existing and Proposed Plan and Elevations Block Plan
Drawing Number	1007 310

All dimensions must be checked on site prior to construction. Any discrepancies must be reported to the architect immediately. This drawing remains the copyright of the architect and no portion should be reproduced without the permission of the architect.