

**Item 2.1**  
**8th September 2020**




**BLOCK PLAN (as existing) 1:500 @ A1**  
**Class 9 - HOUSES**  
**Use** - House, other than a flat, occupied by a single person, or a number living together as a family, or as a household of 5 persons or less. Limited use as a bed & breakfast or guesthouse.  
Scale 1:500  
0m 10m 20m 30m 40m 50m



**BLOCK PLAN (as proposed) 1:500 @ A1**  
**Class 7 - HOTELS & HOSTELS**  
**Use** - Use as serviced accommodation, a hotel, boarding and guest house or hostel where no significant element of care is provided.



**LOCATION PLAN (as existing & proposed) 1:1250 @ A1**  
Scale 1:1250  
0m 20m 50m 100m

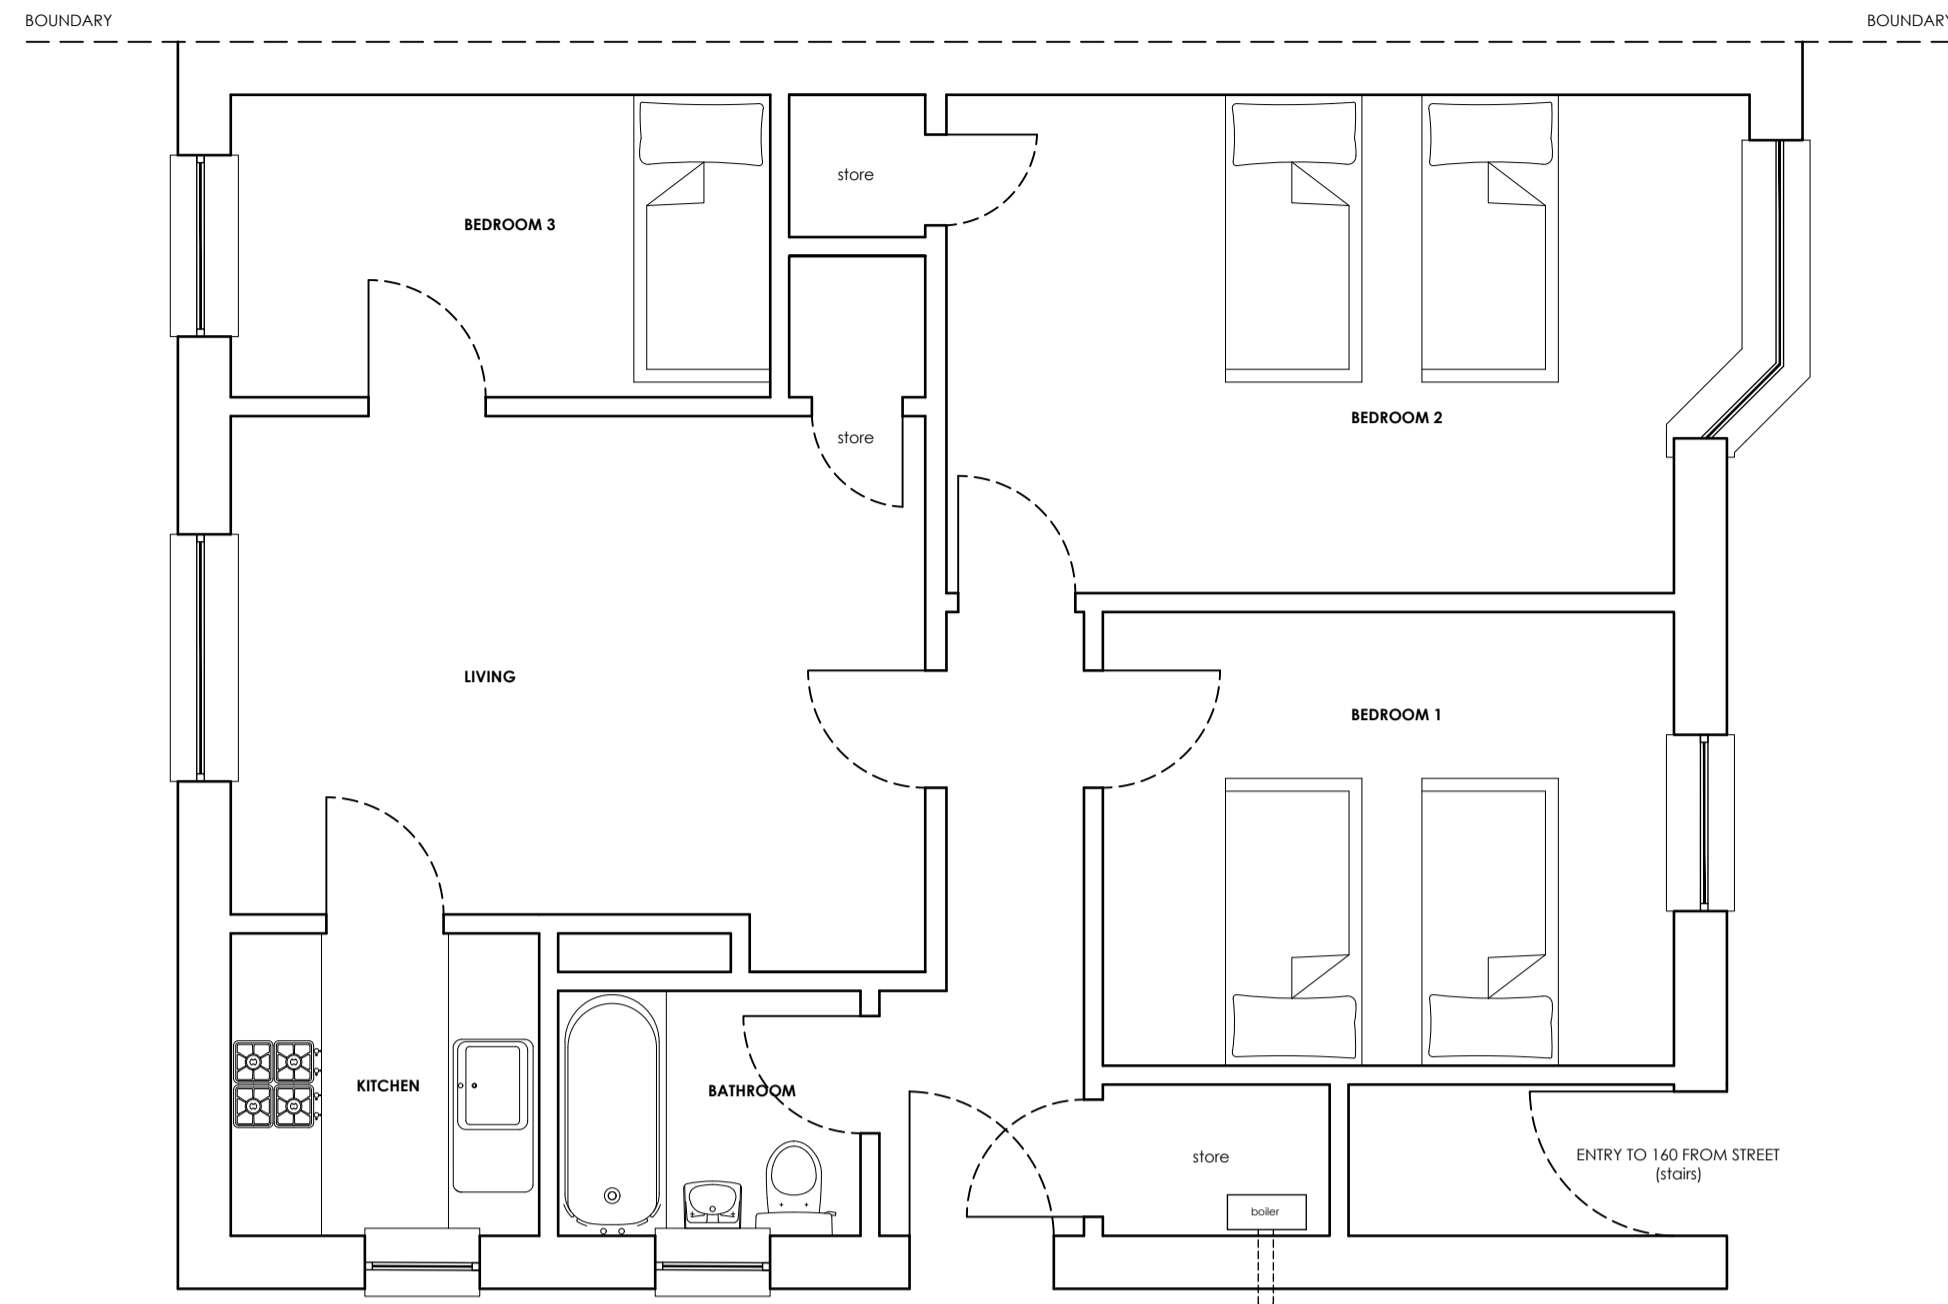

**FLOOR PLAN (as existing & proposed) Scale 1:50 @ A1**



**STREET PLAN (as existing & proposed) 1:100 @ A1**

DO NOT SCALE FROM THESE DRAWINGS. If in doubt ASKI Refer your query back to the Architect or appropriate design team member.

PROJECT  
Change of Use  
for Phil Howard  
at 162 Monifieth Avenue, Cardonald  
Existing & Proposed

DRAWING TITLE  
  
DRAWING CLASSIFICATION  
**Planning ONLY**  
PROJECT TYPE  
WORK STAGE  
ISSUE

1st	First Version	BS	KM	20/03/2020
REV.	DESCRIPTION	DRAWN	CHKD.	DATE
Varies	A1	1	1	CAD FILE

DRAWING NUMBER  
**20-010-PL 001-1st**  
Copyright Block Architects Ltd. All rights reserved 2018

Please consider the environment before printing this drawing

