

*M. de la...*

**RESIDUAL HAZARDS**

The following table provides reference to the Designer's Hazard/Risk Assessment and indicates those hazards with a high magnitude residual risk rating.

Description of Risk	Ref. No.
Working adjacent to navigation channel.	1
Working adjacent to existing services.	2
Stability of existing Quay walls.	3

- CENTRE LINE OF PUBLIC ROAD



Rev	Rev. Date	Purpose of revision	Drawn	Checked	Rev'd	Appr'd
01	23/08/2018	Issued for Comment				

**JACOBS**  
 50 Buchanan St Glasgow G2 7JX  
 Tel: +44(0)141 243 8000 Fax: +44(0)141 248 3109  
 www.jacobs.com


Client: GLASGOW CITY COUNCIL

Project: GOVAN - PARTICK BRIDGE

**GLASGOW CITY COUNCIL  
 GOVAN PARTICK OPENING BRIDGE  
 SCHEME 2020  
 LINE OF ROAD**

Drawing title: PRELIMINARY  
 Scale: As noted at A1 DO NOT SCALE  
 Jacobs No: Rev  
 Client No: Rev  
 Drawing number: 691301-JAC-DR-REF-001

Copyright 2018 Jacobs U.K. Limited. This document and information contained in this document are the property of Jacobs. No part of this document may be reproduced, stored in a retrieval system, or transmitted in any form or by any means, electronic, mechanical, photocopying, recording, or by any information storage and retrieval system, without the prior written permission of Jacobs. Jacobs shall not be liable for any loss or damage, including consequential loss or damage, or for any delay or interruption of any kind, arising from the use of this document, whether the use is made in reliance on this document or otherwise.

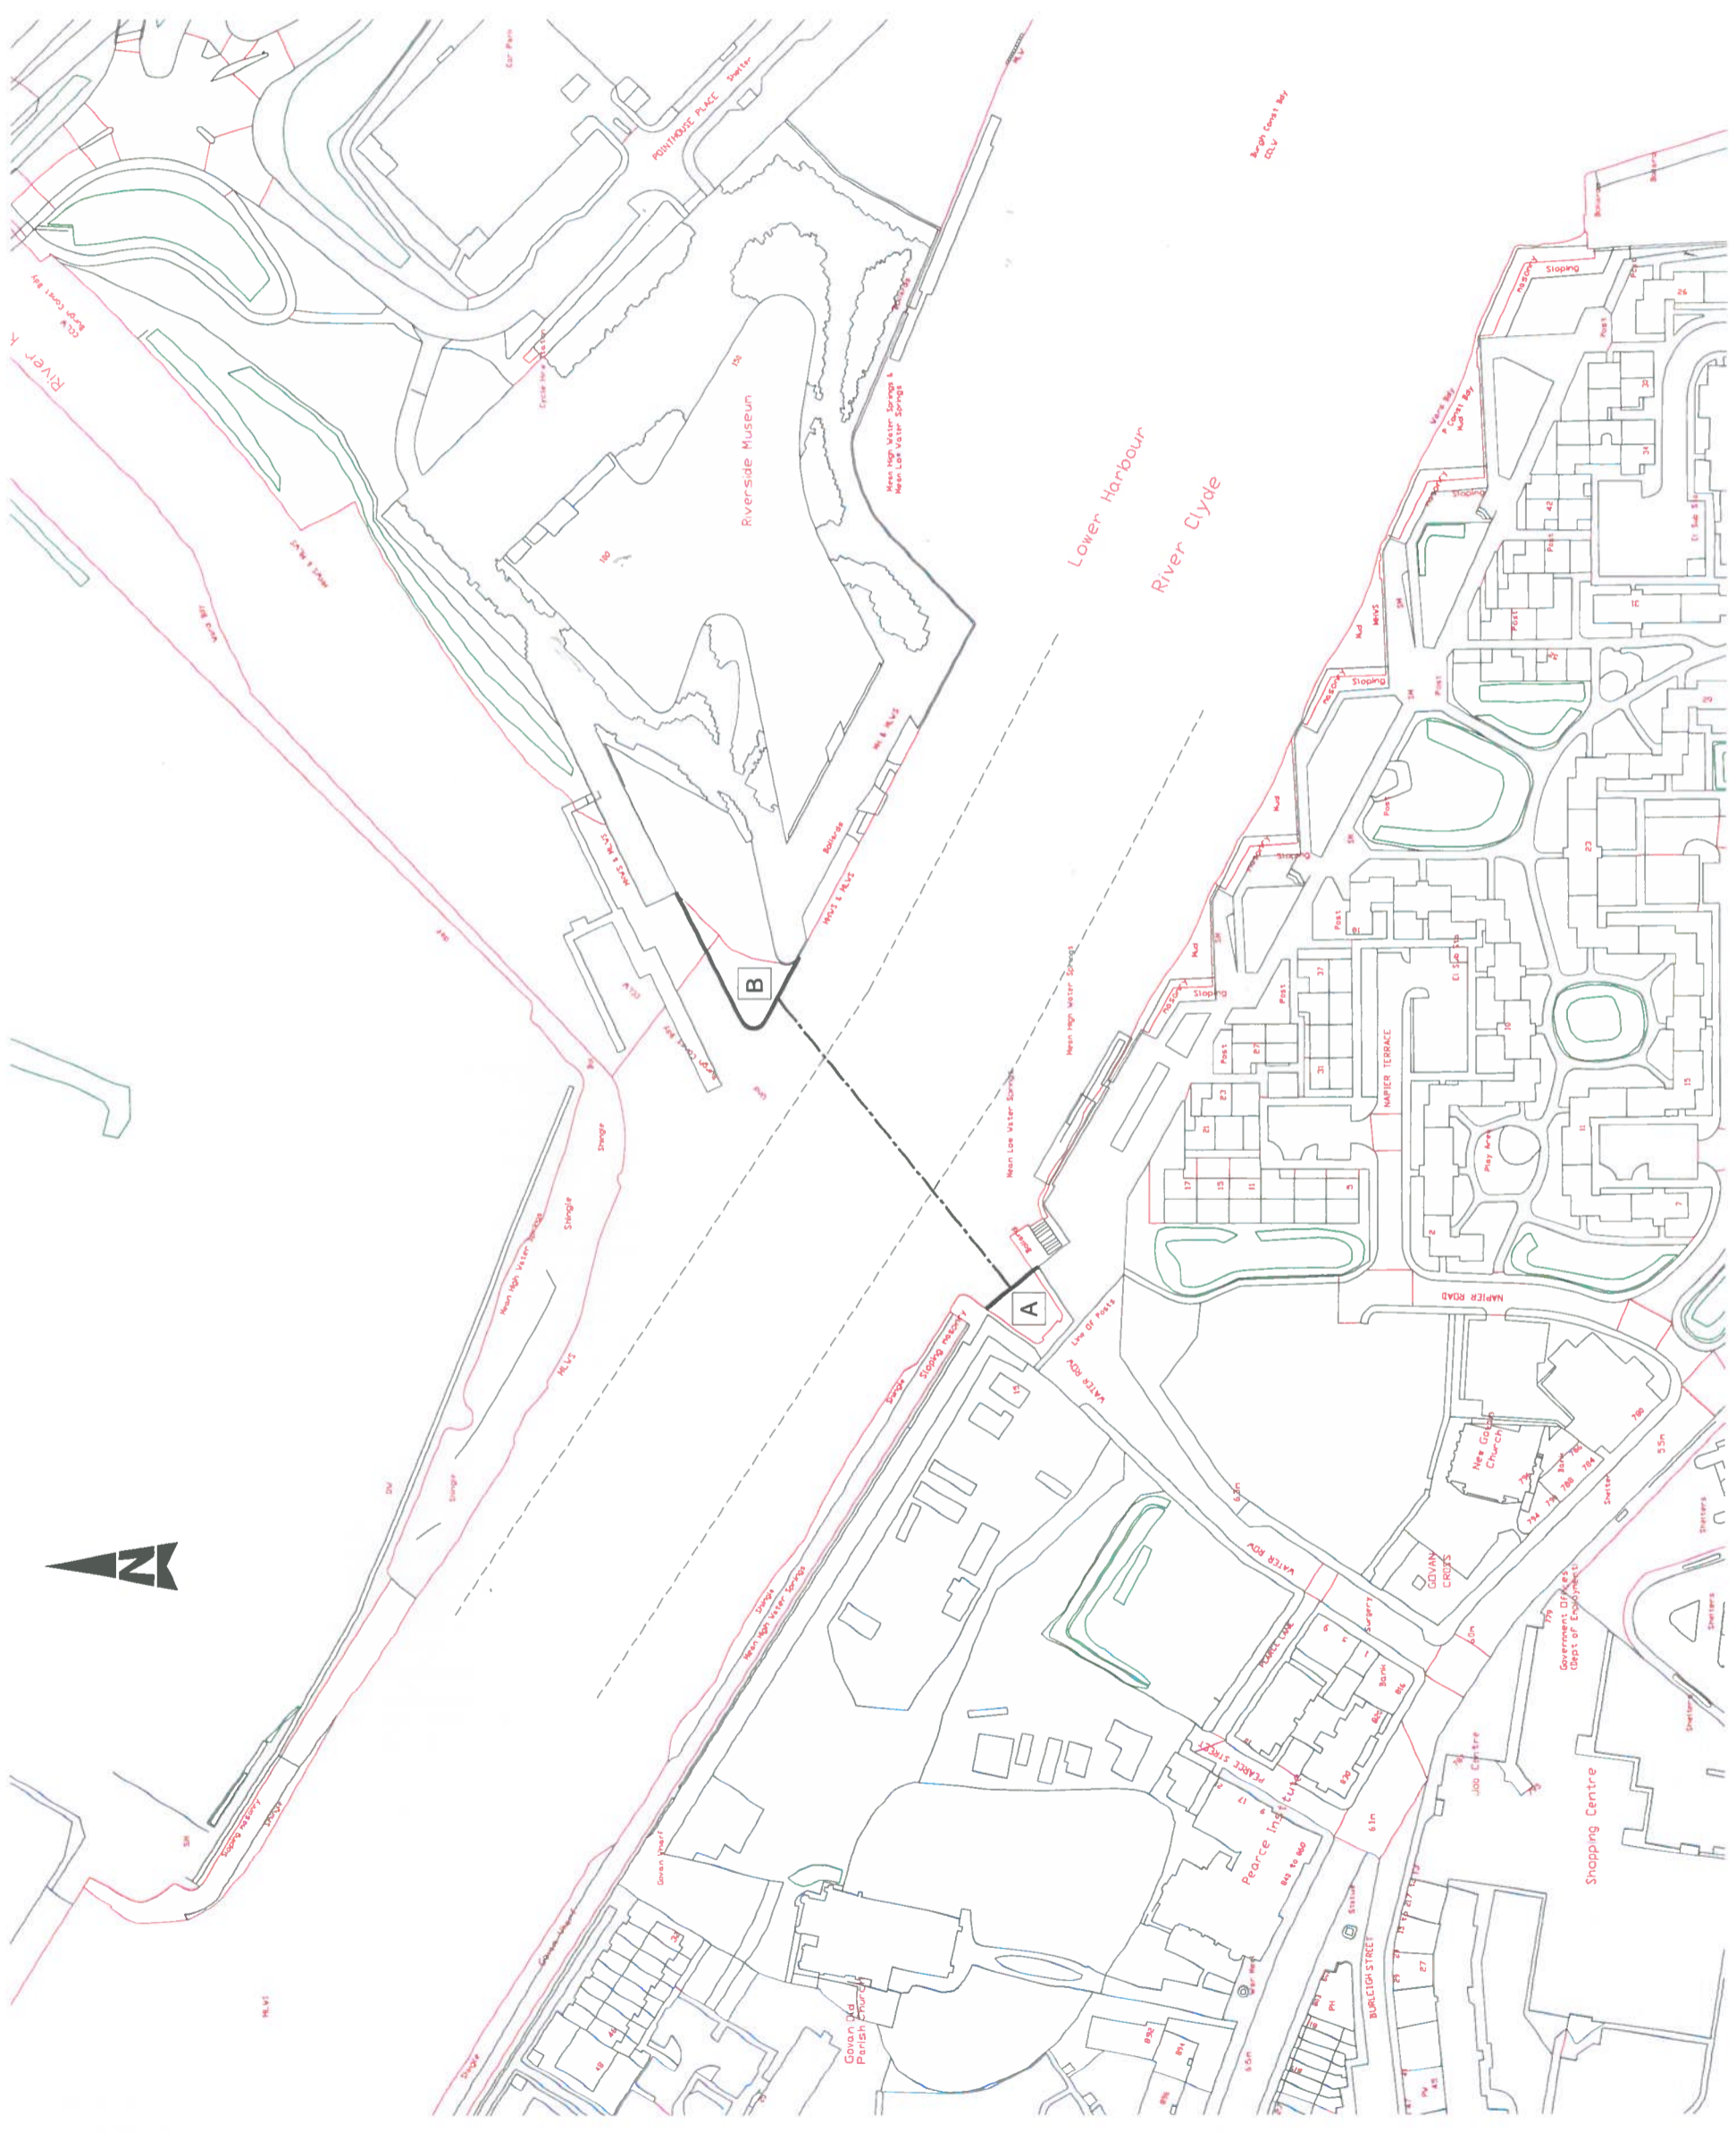

PLAN  
 Scale: 1:1000