




Barrier to run from the end of existing double yellow lines to the start of existing school keep clears.

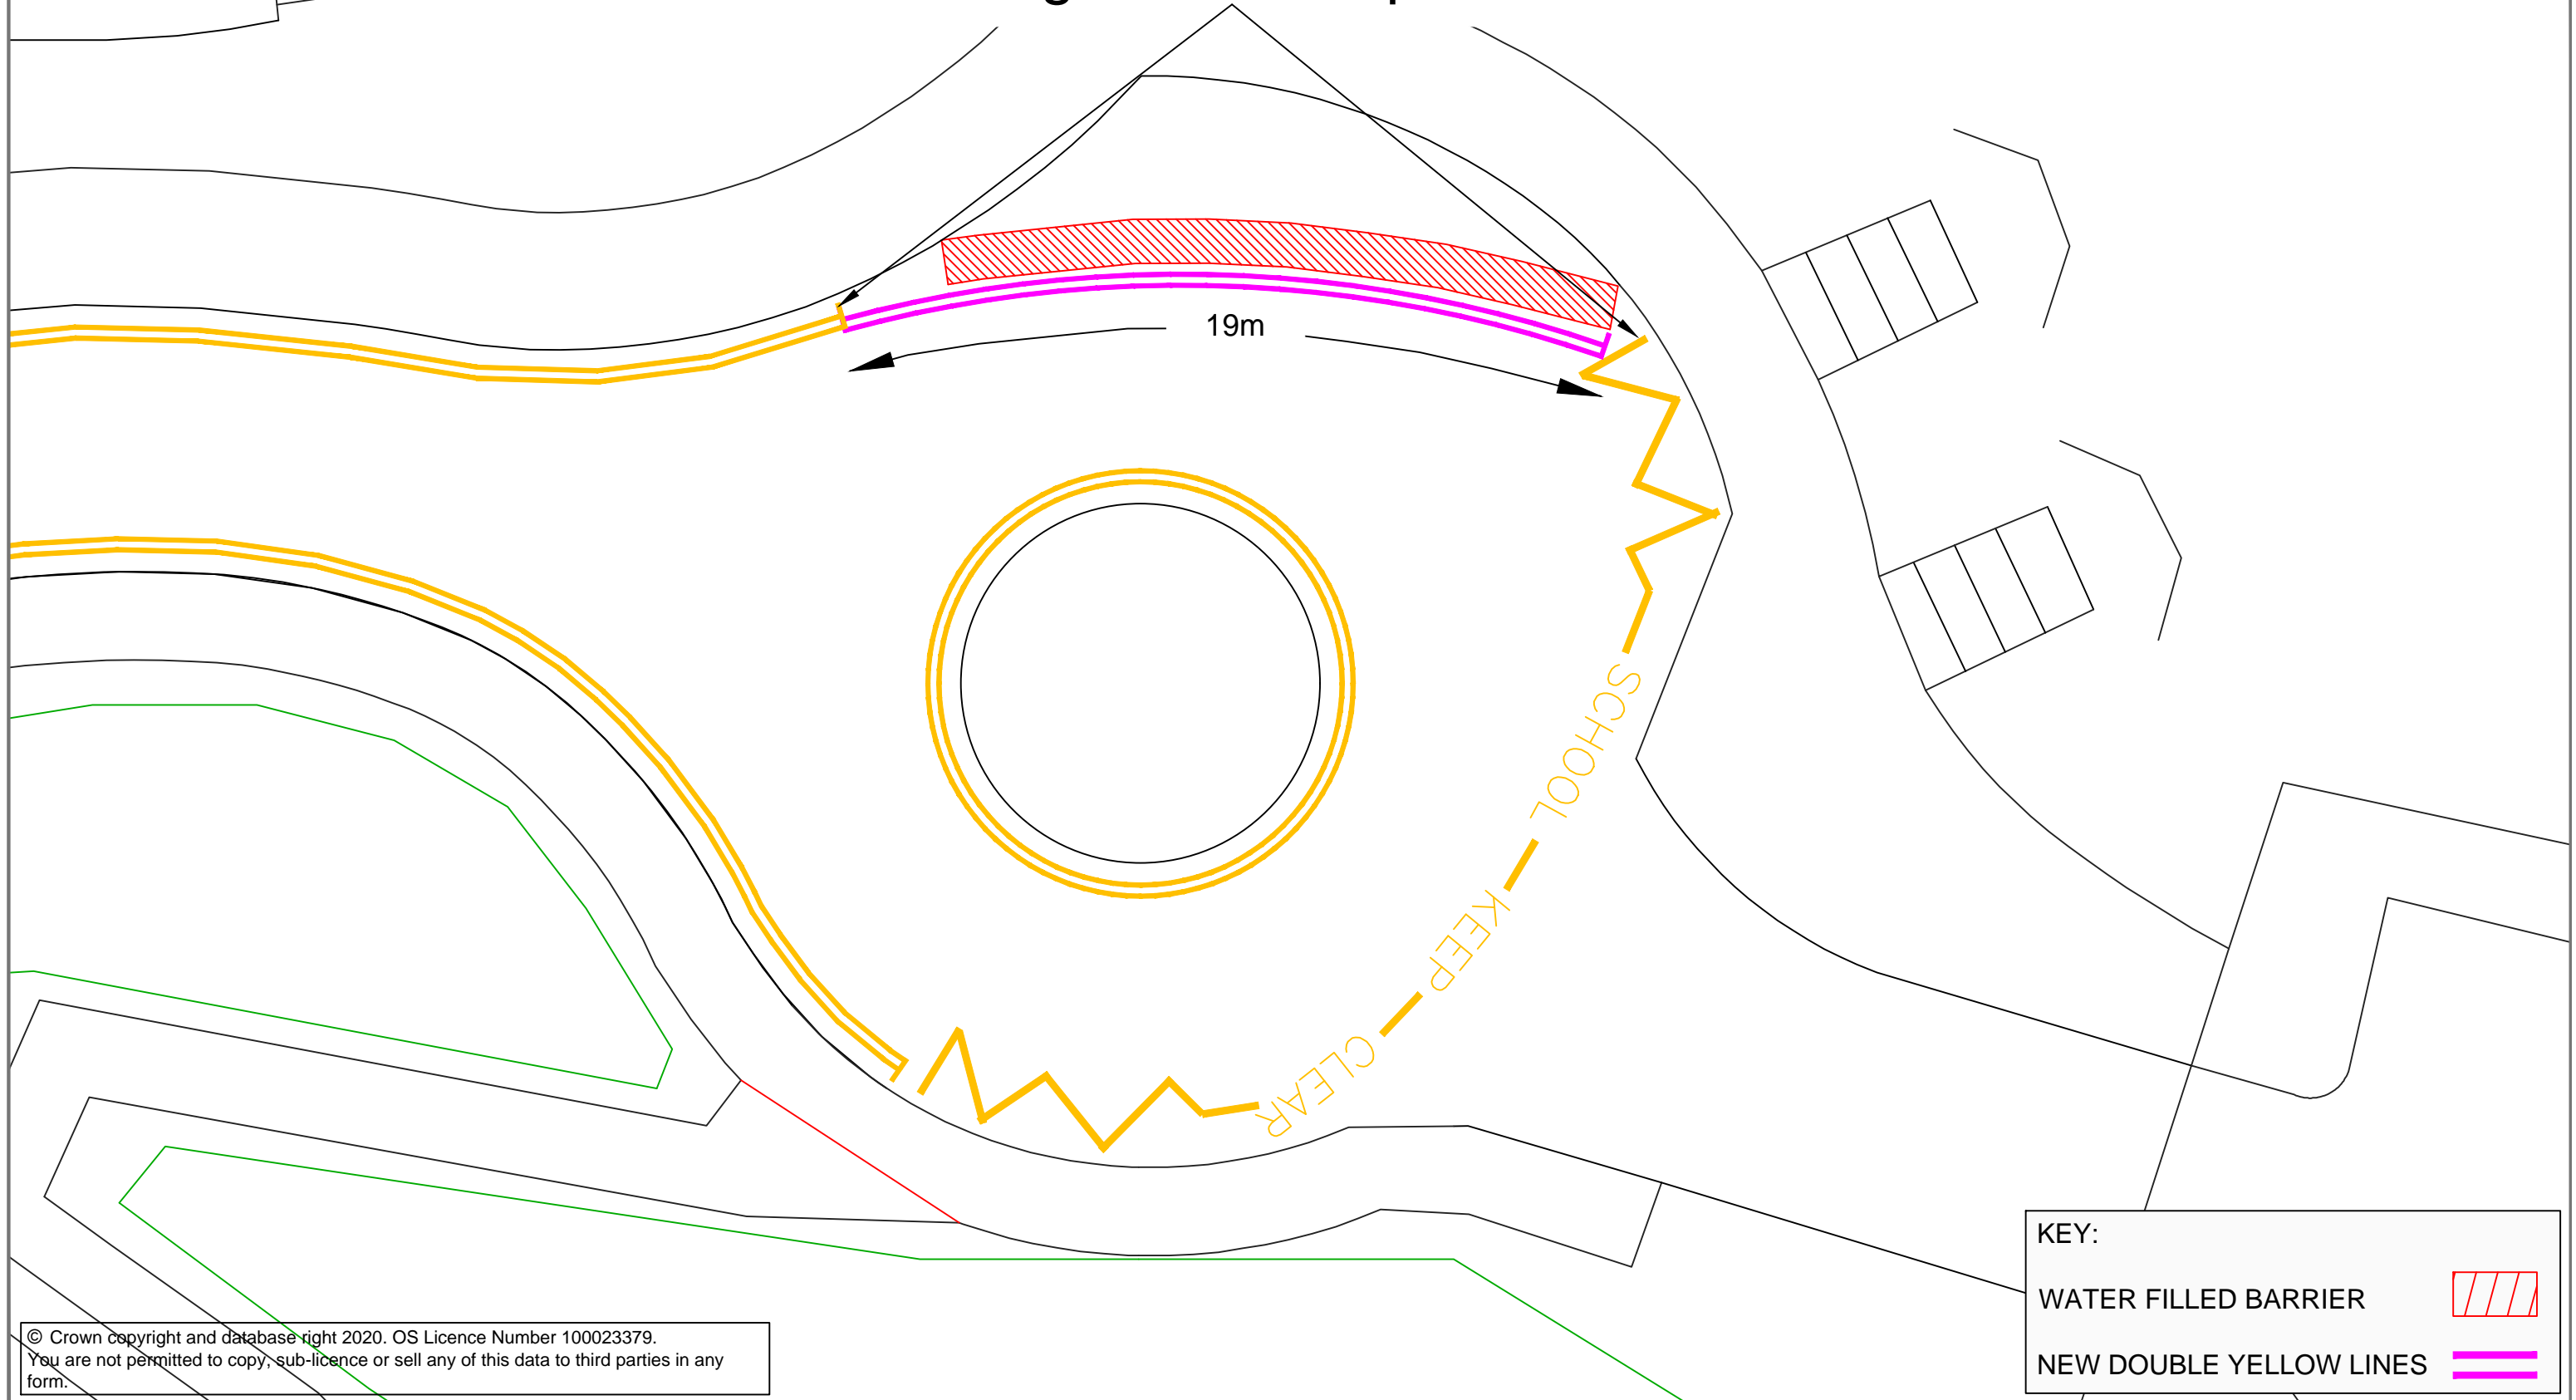

© Crown copyright and database right 2020. OS Licence Number 100023379. You are not permitted to copy, sub-licence or sell any of this data to third parties in any form.

KEY:

WATER FILLED BARRIER 

NEW DOUBLE YELLOW LINES 


Glasgow City Council
 Executive Director of Neighbourhoods and Sustainability :
George Gillespie BEng (Hons) CEng MICE
 Design Office:
 Exchange House, 231 George Street, Glasgow, G1 1RX

NOTES:
 1. All dimensions are in millimetres and all levels are metres above Ordnance Datum unless noted otherwise.

Prepared by : SD	Date : 04.11.20
Checked by : HM	Scale : NTS
Approved by: AB	Software: AutoCAD 2016

LOURDES PRIMARY SCHOOL
 SPACES FOR PEOPLE

Drawing No:
 File Location:



Glasgow
CITY COUNCIL

Original Size:
420*297 (A3)