


- NOTES:**
 1. All dimensions are in metres and all levels are metres above Ordnance Datum unless noted otherwise.
- KEY:**
- Proposed controlled crossing tactile paving with dropped kerb
 - Proposed uncontrolled crossing tactile paving with dropped kerb (3.2 x 0.8 m minimum unless indicated or constrained otherwise)
 - Proposed screeded surface
 - Proposed soft landscaping
 - Proposed island and bollard
 - Proposed soft segregation 'orca' unit
 - Existing white road marking (to be refreshed)
 - Proposed white road marking
 - Existing yellow road marking (to be refreshed)
 - Proposed yellow road marking
 - Proposed road studs
 - Road marking removal
 - Proposed floating bus stop (indicative). Refer to detail drawing.
 - - - Indicative layout shown within dashed box. Refer to detail drawing.

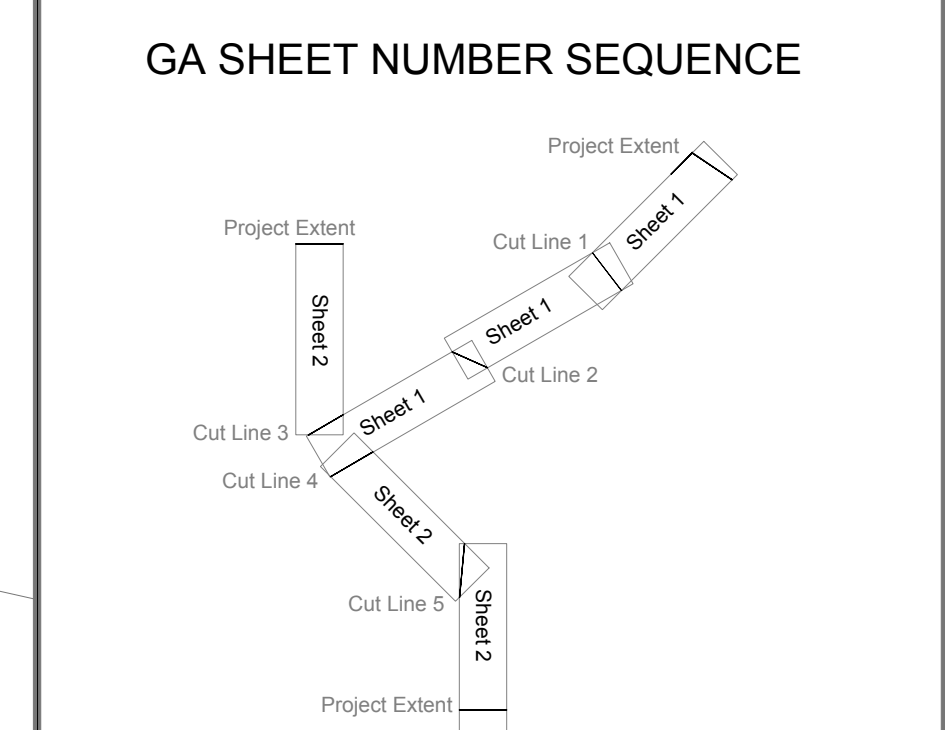

© Crown copyright and database right 2021. OS Licence Number 100023379
 You are not permitted to copy, sub-licence or sell any of this data to third parties in any form.

Rev	Date	Revisions	Checked/Approved by

Glasgow City Council

Prepared by: MG Date: 9 Mar 2021
 Checked by: Scale: 1:500
 Approved by: Software: AutoCAD 2016

Executive Director of Neighbourhoods, Regeneration and Sustainability:
 George Gillespie BEng (Hons) CEng MICE

Design Office:
 Exchange House, 231 George Street, Glasgow, G1 1RX

**Spaces for People
 Wallacewell Road Phase 2
 General
 Arrangement**

Drawing No:
TS-5120-A-T-0100-012

File Location:
 U:\PMD\FLINGP-0120 Wallacewell Rd Sustainable Transport
 Improvements\06 000\WKS

Client: