


- NOTES:**
- All dimensions are in metres and all levels are metres above Ordnance Datum unless noted otherwise.
- KEY:**
- Proposed no waiting at any time and no loading or unloading at any time
 - Proposed no waiting at any time
 - Propose no waiting and no loading or unloading during relevant events
 - Proposed event day parking zone (EDPZ) boundary, (no waiting during relevant events, except permit holders)
 - Proposed no waiting during relevant events, except permit holders
 - Proposed no waiting Monday to Saturday, 9.30am to 4.00pm and 6.30pm to 7.00am during relevant events, except permit holders
 - Proposed bus parking places during relevant events
 - Proposed disabled vehicle parking places
 - Proposed one way operation
 - Existing one way operation
 - Road Markings (Existing)
 - Tie into existing restrictions



© Crown copyright and database right 2021. OS Licence Number: 100020079
 OS MasterMap Imagery layer has been created using Ordnance Survey's own imagery and data from other suppliers. This data may contain copyright data sourced from Ordnance Survey. Ordnance Survey Licence Number: 100020379
 You are not permitted to copy, re-use or sell any of the data to third parties in any form.

Rev	Date	Revisions	Checked by	Approved by

Glasgow City Council

Prepared by: JOD Date: FEBRUARY 2022
 Checked by: AB Scale: N.T.S.
 Approved by: AB Software:
 Executive Director of Neighbourhoods and Sustainability: _____

Design Office:
 Exchange House, 231 George Street, Glasgow, G1 1RX


THE GLASGOW CITY COUNCIL
 (BRAX STADIUM)
 (EVENT DAY EMERGENCY ROUTES AND PARKING ZONE)
 ORDER 201_

Drawing No: **PLAN 6 MODIFICATION**

File Location:

Drawing Status: Prelim Tender Contract Record

Client:



Original Drawing Size: 1189x841 (A0)