

- NOTES:**
- All dimensions are in millimetres and all levels are metres above Ordnance Datum unless noted otherwise;
 - Grey road markings for Bus Stops and junction boxes, are shown for illustrative purposes only. These restrictions do not require a Traffic Regulation Order and not for consultation;
 - Grey road markings (shown as black lines) for lane markings, cycle symbols, directional arrows, are shown for illustrative purposes only. These do not require a Traffic Regulation Order and not for consultation;
- Legend:**
- Proposed Variations**
- Schedule 5: "No waiting at any time. No loading at any time."
 - Schedule 11: "No waiting at any time. No loading or unloading during Monday to Sunday 8am to 6pm except goods vehicles."
 - Schedule 18 - "No waiting during Monday to Sunday 8am to 6pm. No loading or unloading during Monday to Sunday 8am to 6pm except goods vehicles during 9.15am to 4.15pm."
 - Schedule 27 - "Parking places Outer Area. Pay and display during Monday to Sunday 8am to 6pm Zones L, M, N and S."
 - Schedule 41: "Prohibition of right turn."
 - Schedule 36A: "Prohibition of driving in a two way cycle track."
 - Schedule 36B: "Prohibition of driving in a one way cycle track."
- Existing restrictions**
- Schedule 5: "No waiting at any time. No loading at any time."
 - Schedule 27 - "Parking places Outer Area. Pay and display during Monday to Sunday 8am to 6pm Zones L, M, N and S."
- Tie into existing restrictions.

© Crown copyright and database right 2024. OS Licence Number 100023379. You are not permitted to copy, sub-licence or sell any of this data to third parties in any form.

Rev	Date	Revisions	Checked by	Approved by

Glasgow City Council

Prepared by : SD	Date : MAR 24
Checked by : GOD	Scale : 1:500 @ A1
Approved by : GOD	Software : AutoCAD 2016

Executive Director of Neighbourhoods, Regeneration and Sustainability :
George Gillespie BEng (Hons) CEng MICE

Design Office:
 Exchange House, 231 George Street, Glasgow, G1 1RX

**The Glasgow City Council
 (City Centre) (Traffic Management) Order 2010
 (Variation No. 32) (North Hanover Street and
 Kyle Street) Order 202_**

Sheet 1 of 3

Drawing No: TS-5169-TRO-001	
File Location:	
Client:	Original Drawing Size: 841*594 (A1)

SCALE
1:500



- NOTES:**
- All dimensions are in millimetres and all levels are metres above Ordnance Datum unless noted otherwise;
 - Grey road markings for Bus Stops and junction boxes, are shown for illustrative purposes only. These restrictions do not require a Traffic Regulation Order and not for consultation;
 - Grey road markings (shown as black lines) for lane markings, cycle symbols, directional arrows, are shown for illustrative purposes only. These do not require a Traffic Regulation Order and not for consultation;

- Legend:**
- Proposed Variations**
- Schedule 5: "No waiting at any time. No loading at any time."
 - Schedule 11: "No waiting at any time. No loading or unloading during Monday to Sunday 8am to 6pm except goods vehicles."
 - Schedule 18: "No waiting during Monday to Sunday 8am to 6pm. No loading or unloading during Monday to Sunday 8am to 6pm except goods vehicles during 9.15am to 4.15pm."
 - Schedule 27: "Parking places Outer Area. Pay and display during Monday to Sunday 8am to 6pm Zones L, M, N and S."
 - Schedule 41: "Prohibition of right turn."
 - Schedule 36A: "Prohibition of driving in a two way cycle track."
 - Schedule 36B: "Prohibition of driving in a one way cycle track."
- Existing restrictions**
- Schedule 5: "No waiting at any time. No loading at any time."
 - Schedule 27: "Parking places Outer Area. Pay and display during Monday to Sunday 8am to 6pm Zones L, M, N and S."
- Tie into existing restrictions.

© Crown copyright and database right 2024. OS Licence Number 100023379. You are not permitted to copy, sub-licence or sell any of this data to third parties in any form.

Rev	Date	Revisions	Checked by	Approved by

Glasgow City Council

Prepared by : SD	Date : MAR 24
Checked by : GOD	Scale : 1:500 @ A1
Approved by : GOD	Software : AutoCAD 2016

Executive Director of Neighbourhoods, Regeneration and Sustainability :
George Gillespie BEng (Hons) CEng MICE

Design Office:
 Exchange House, 231 George Street, Glasgow, G1 1RX

**The Glasgow City Council
 (City Centre) (Traffic Management) Order 2010
 (Variation No. 32) (North Hanover Street and
 Kyle Street) Order 202_**



Sheet 2 of 3

Drawing No:
TS-5169-TRO-002



Client:
 Original Drawing Size:
 841x594 (A1)

SCALE
 1:500

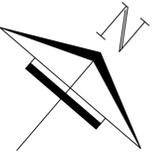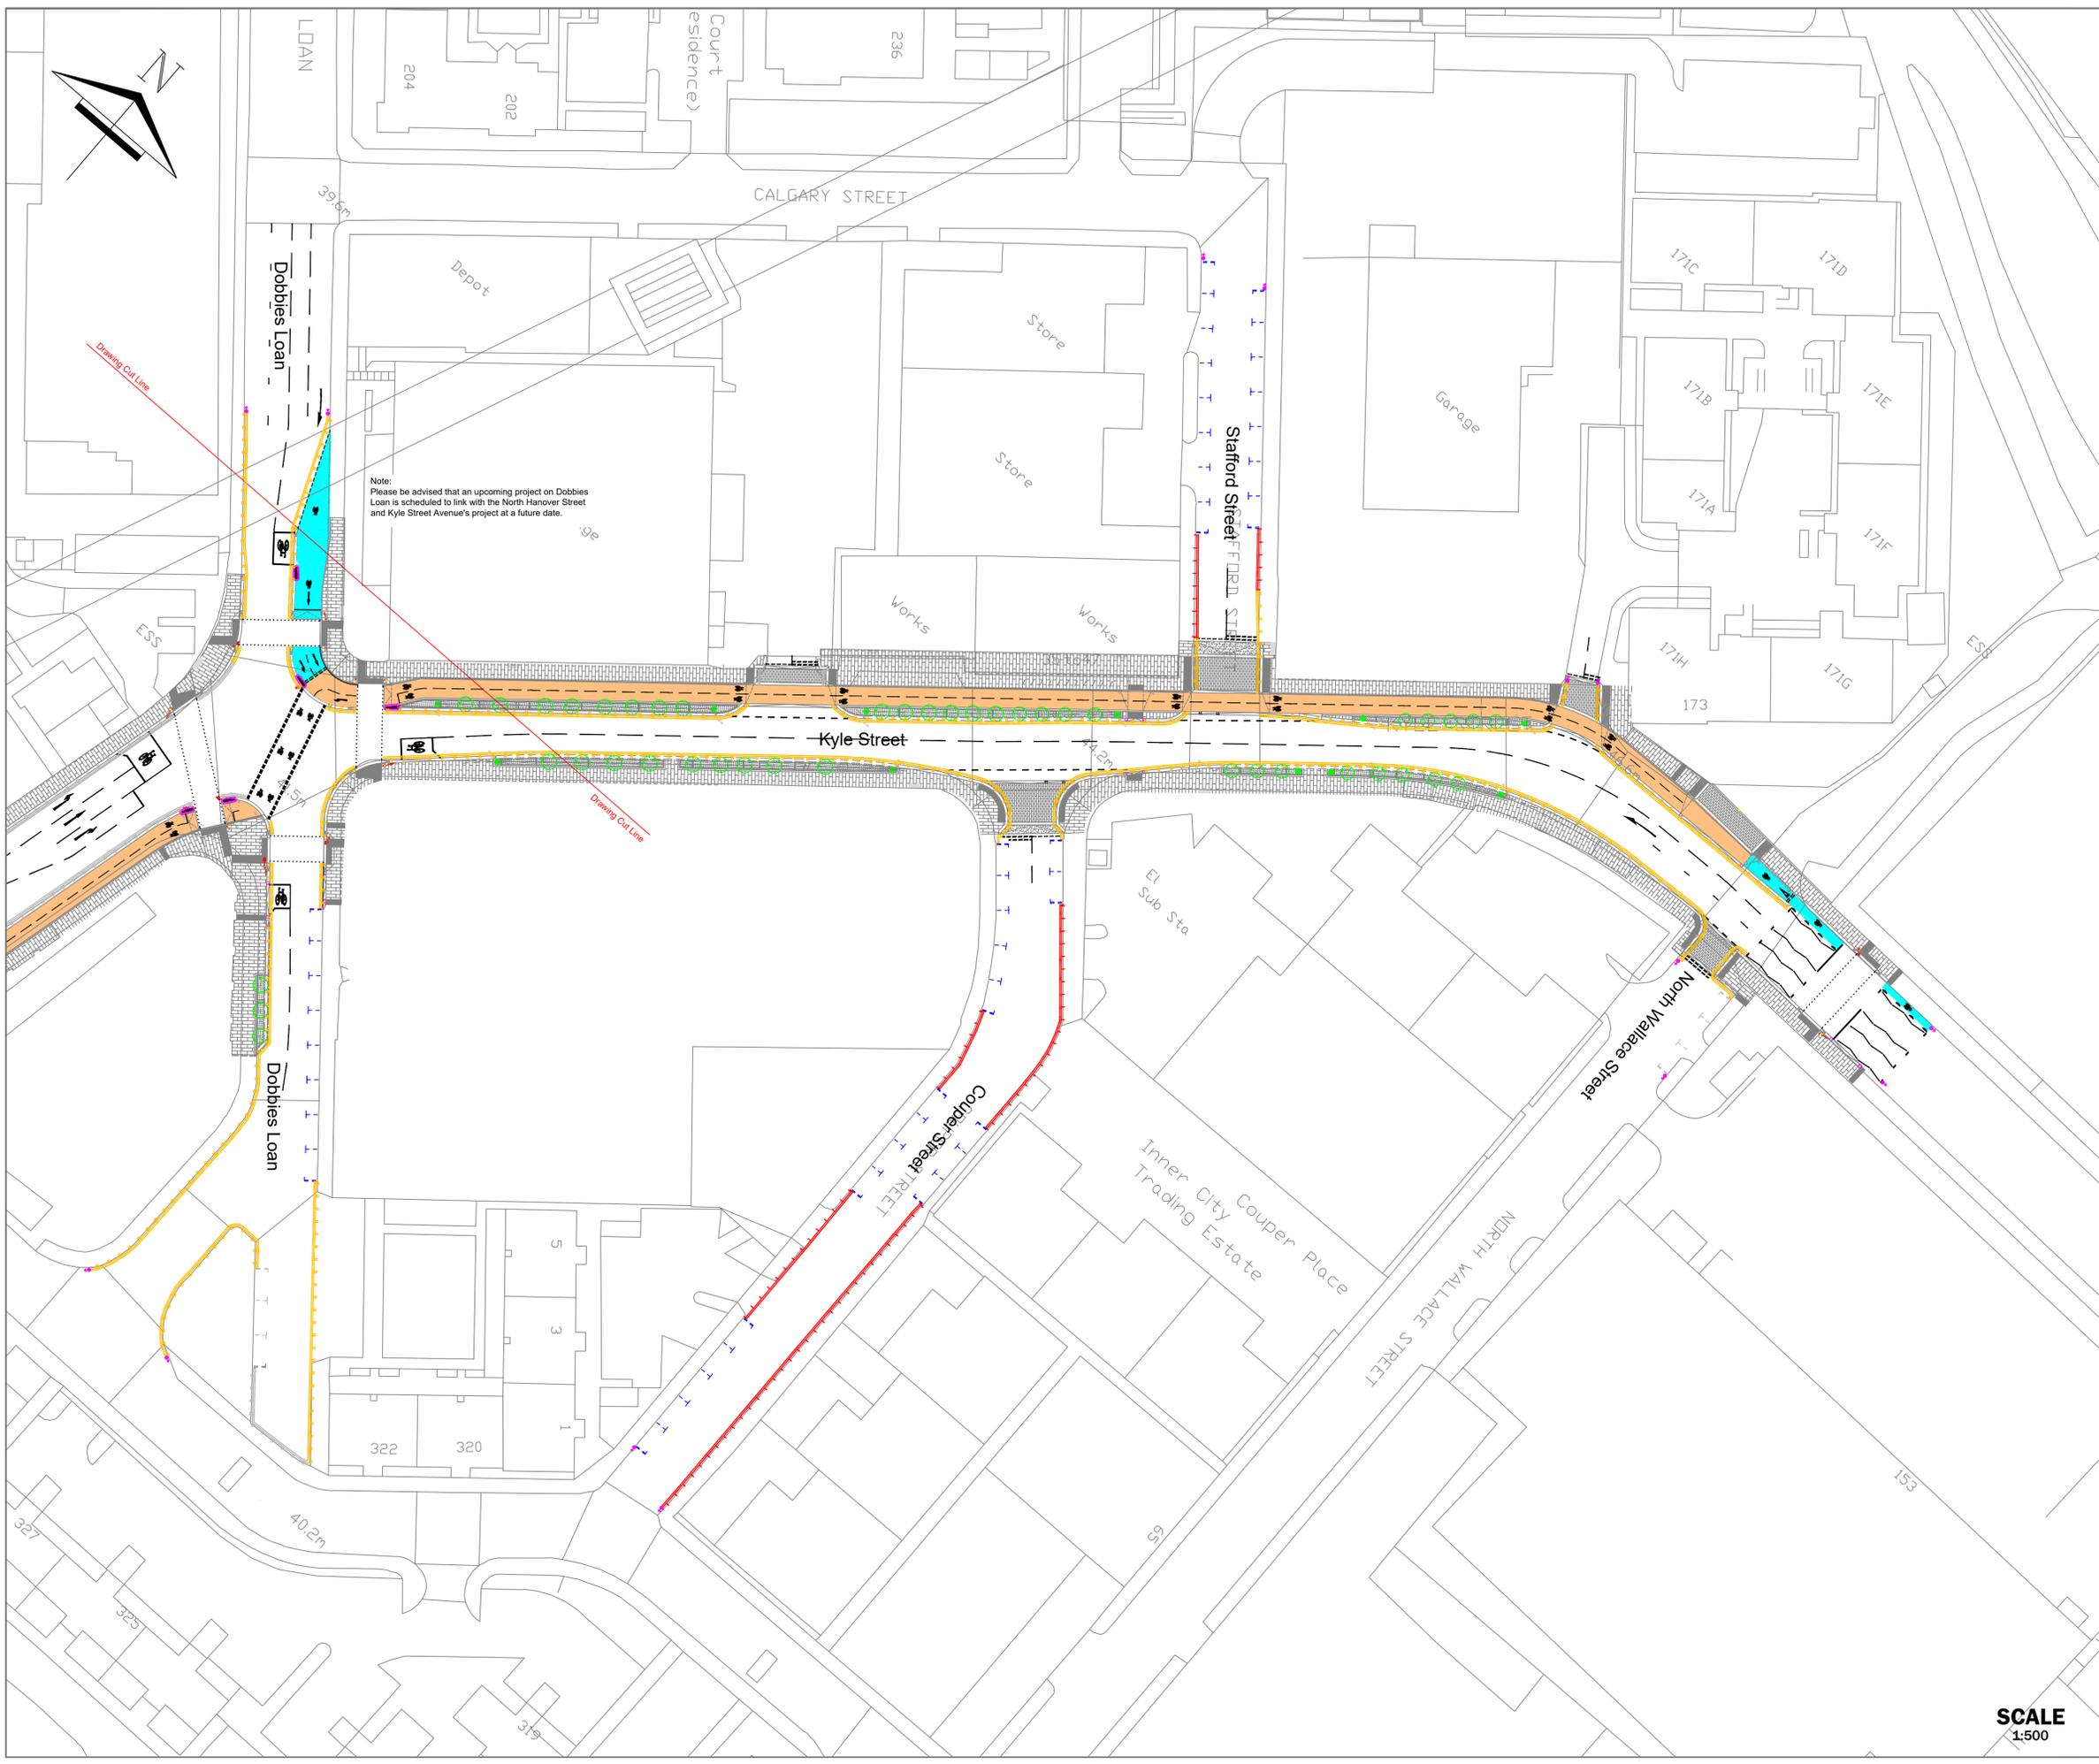

- NOTES:**
- All dimensions are in millimetres and all levels are metres above Ordnance Datum unless noted otherwise;
 - Grey road markings for Bus Stops and junction boxes, are shown for illustrative purposes only. These restrictions do not require a Traffic Regulation Order and not for consultation;
 - Grey road markings (shown as black lines) for lane markings, cycle symbols, directional arrows, are shown for illustrative purposes only. These do not require a Traffic Regulation Order and not for consultation;

Legend:

Proposed Variations

- Schedule 5: "No waiting at any time. No loading at any time."
- Schedule 11: "No waiting at any time. No loading or unloading during Monday to Sunday 8am to 6pm except goods vehicles."
- Schedule 18: "No waiting during Monday to Sunday 8am to 6pm. No loading or unloading during Monday to Sunday 8am to 6pm except goods vehicles during 9.15am to 4.15pm."
- Schedule 27: "Parking places Outer Area. Pay and display during Monday to Sunday 8am to 6pm Zones L, M, N and S."
- Schedule 41: "Prohibition of right turn."
- Schedule 36A: "Prohibition of driving in a two way cycle track."
- Schedule 36B: "Prohibition of driving in a one way cycle track."

Existing restrictions

- Schedule 5: "No waiting at any time. No loading at any time."
- Schedule 27: "Parking places Outer Area. Pay and display during Monday to Sunday 8am to 6pm Zones L, M, N and S."

Tie into existing restrictions.

© Crown copyright and database right 2024. OS Licence Number 100023379. You are not permitted to copy, sub-licence or sell any of this data to third parties in any form.

Rev	Date	Revisions	Checked by	Approved by

Glasgow City Council

Prepared by : SD	Date : MAR 24
Checked by : GOD	Scale : 1:500 @ A1
Approved by : GOD	Software : AutoCAD 2016

Executive Director of Neighbourhoods, Regeneration and Sustainability :

George Gillespie BEng (Hons) CEng MICE

Design Office:

Exchange House, 231 George Street, Glasgow, G1 1RX

**The Glasgow City Council
(City Centre) (Traffic Management) Order 2010
(Variation No. 32) (North Hanover Street and
Kyle Street) Order 202_**

Sheet 3 of 3

Drawing No:
TS-5169-TRO-003

File Location:

Client:



**Glasgow
CITY COUNCIL**

Original Drawing Size:
841*594 (A1)

SCALE
1:500