

**TOWN AND COUNTRY PLANNING (SCOTLAND) ACT 1997
THE STOPPING UP OF ROAD (GLASGOW CITY COUNCIL)
(DALRIADA STREET)
ORDER 2020**

Glasgow City Council, in exercise of the powers conferred on it by Section 207 of the Town and Country Planning (Scotland) Act 1997 and of all other powers enabling it in that behalf, being satisfied that it is necessary to authorise the stopping up of the road hereinafter specified in order to enable development to be carried out in accordance with the planning permission granted under Part III of that Act, hereby makes the following order:

1. This Order may be cited as the Stopping Up of Road (Glasgow City Council) (Dalriada Street) Order 2020 and shall come into operation fourteen days after the date on which it is confirmed by Glasgow City Council, or, if appropriate, by the Scottish Ministers.
2. In this Order:

 'road' means the length of the public or private road in the City of Glasgow which is specified in the First Schedule to this Order.
3. The stopping up of the road is hereby authorised.
4. Where, immediately before the date of this Order, there are any rights of telecommunications code system operators or statutory undertakers in respect of any apparatus of theirs which is under, in, on, over, along or across the road such telecommunications code system operators or undertakers shall thereafter, without prejudice to the provision of Sections 212 or 224 of the Town and Country Planning (Scotland) Act 1997, Section 32(3) and (4) of the Mineral Workings Act 1951, as amended by the Roads (Scotland) Act 1984, have the same rights in respect of that apparatus as they had immediately before that date.
5. The provisions of the Second Schedule to this order are held to be incorporated herein and are to form part of this Order.

IN WITNESS WHEREOF THESE PRESENTS TOGETHER WITH THE FIRST AND SECOND SCHEDULES HERETO AND THE PLAN REFERRED TO IN THE SAID FIRST SCHEDULE ARE SEALED WITH THE COMMON SEAL OF GLASGOW CITY COUNCIL AND SIGNED FOR IT BY MARTIN FITZGERALD M'COLGAN, LEGAL MANAGER, ON THE TWENTY-EIGHTH OF OCTOBER TWO THOUSAND AND TWENTY



M. M'Colgan

GLASGOW CITY COUNCIL, IN EXERCISE OF POWERS CONFERRED ON IT BY SECTION 207 OF THE TOWN AND COUNTRY PLANNING (SCOTLAND) ACT 1997, AS AMENDED, AGREED TO CONFIRM THE FOREGOING ORDER

M. M'Colgan, LEGAL MANAGER AND PROPER OFFICER
04 DECEMBER 2020 DATE

FIRST SCHEDULE REFERRED TO IN THE FOREGOING ORDER

ROAD TO BE STOPPED UP:

DALRIADA STREET

From the junction of Dalriada Street and London Road generally in a north-easterly direction for a distance of 76 metres or thereby.

As shown hatched on the attached plan.

The road being in the City of Glasgow and shown zebra hatched on the plan which is numbered 4.6.824 and headed 'Road to be Stopped Up in the City of Glasgow (Dalriada Street) Order 2020' and which is annexed as relative to this Order.

SECOND SCHEDULE REFERRED TO IN THE FOREGOING ORDER

CONDITIONS TO BE INCORPORATED


Dalriada Developments Ltd shall carry out, or pay the cost of carrying out, the following:-

1. Closure of the length of road to be stopped up by:
 - (a) construction of the development for which planning permission has been granted by Glasgow City Council, or
 - (b) erection of bollards at 1.5 metre centres, across the ends of the road to be stopped up, or
 - (c) a combination of (a) and (b), or
 - (d) such other means as approved by the Development and Regeneration Services of Glasgow City Council.

In each case the work shall be carried out to the satisfaction of Development and Regeneration Services of Glasgow City Council who shall agree in writing a time period, dated from the operational date of this Order, within which the road shall be closed.

2. Any ancillary works required by telecommunications code system operators or statutory undertakers or Glasgow City Council.
3. Advertising the making and confirmation of the Order.

**ROAD
TO BE STOPPED UP IN THE CITY OF GLASGOW
DALRIADA STREET
ORDER 2020**

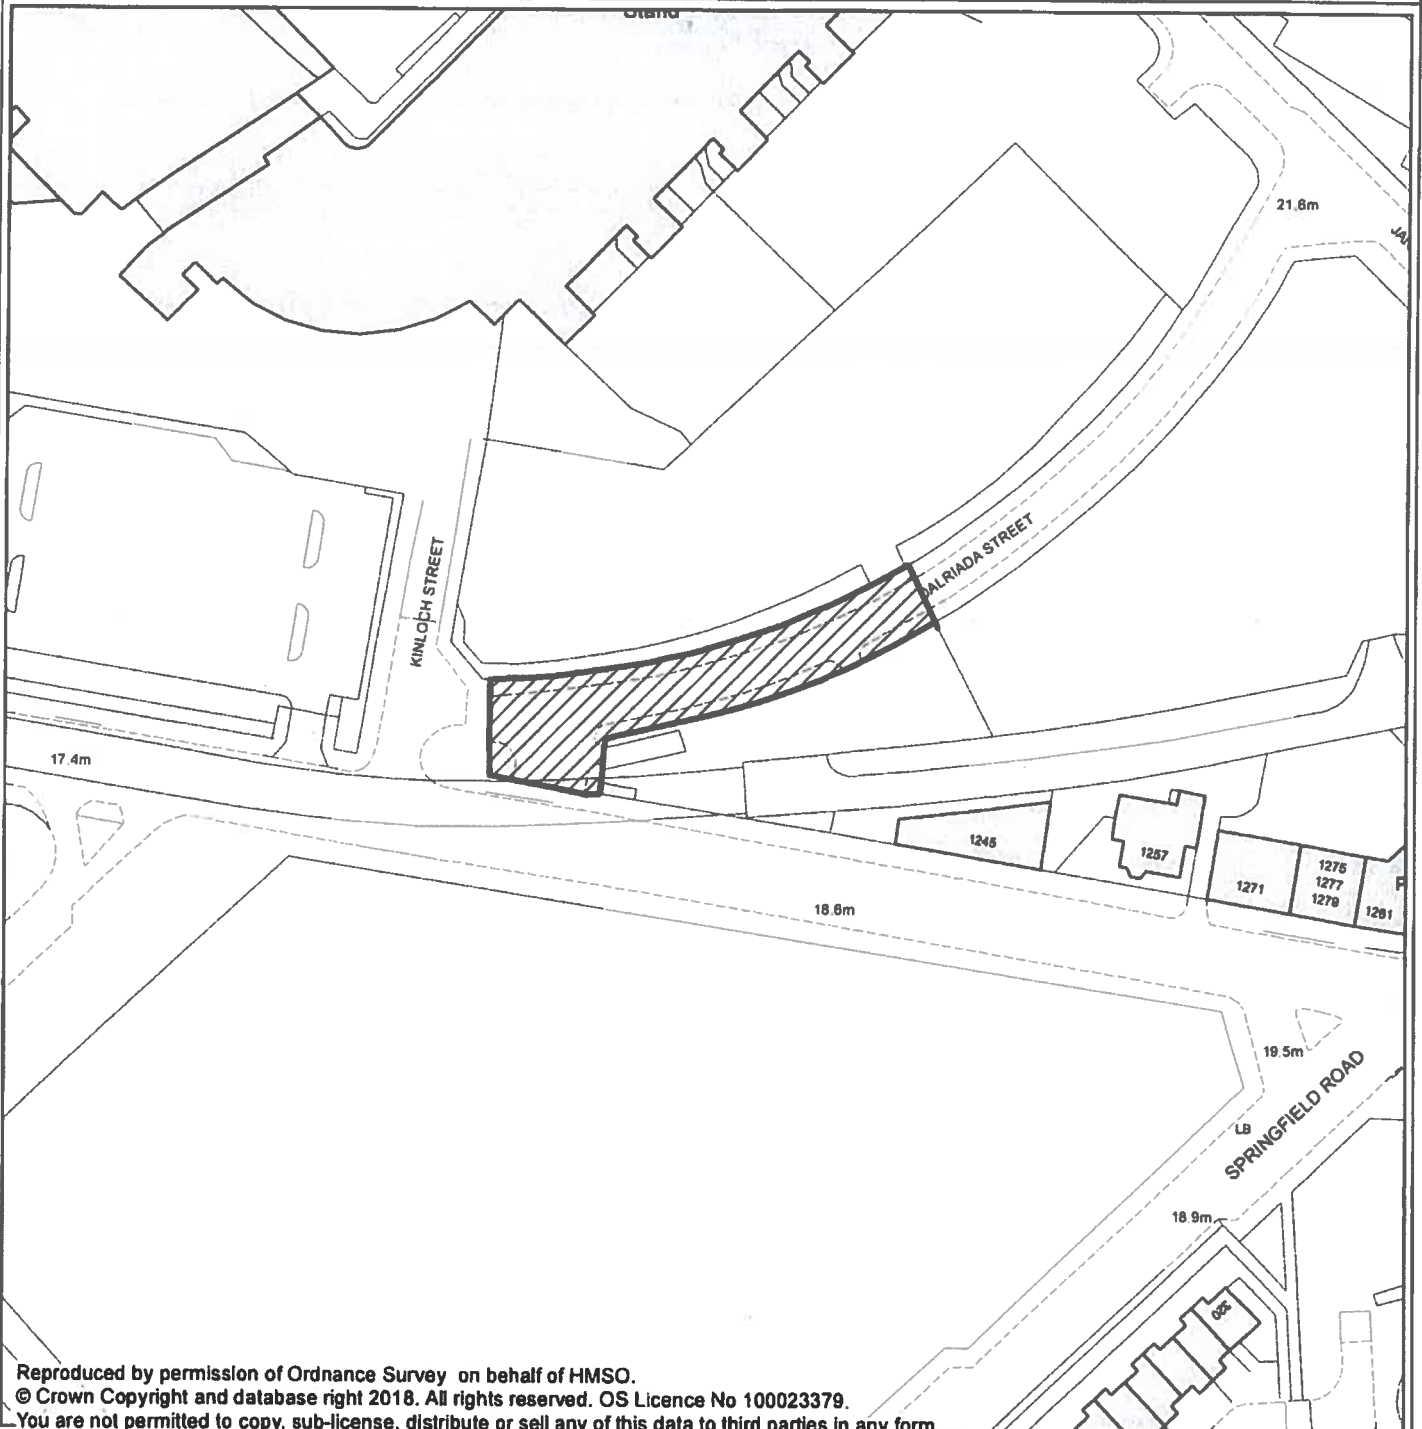

Scale: 1:1,250

THIS IS THE PLAN REFERRED TO IN THE FOREGOING ORDER, Ref: 4.6.824



**GLASGOW CITY COUNCIL
DEVELOPMENT AND
REGENERATION SERVICES**
231 GEORGE STREET, GLASGOW G1 1RX