

1. All dimensions are in millimetres and all levels are in metres, unless otherwise noted.



- | | |
|---|-----------------------------|
|  | Cycle track |
|  | Footway |
|  | Safe area |
|  | Footway Extension Build Out |
|  | Granite Setts |
|  | Bus Lane |
|  | Raised Table |
|  | Soft Landscaping |

CUT LINE

FLOATING BUS STOP

—VICTORIA ROAD—

DRAFT

Rev:	Date:	Revisions	Checked Date:	Appvd Date:
------	-------	-----------	------------------	----------------

Scale	:	1:200 at A1	Date	:	June 2017
-------	---	-------------	------	---	-----------

Prepared by : GR	Checked by : JD
------------------	-----------------

Traced by :	Approved by : SCM
-------------	-------------------

Acting Executive Director of Land and Environmental Services:
George Gillespie BEng (Hons) CEng MICE

Design Office:

Exchange House, 231 George Street, G1 1RX


South City Way

General Arrangement

General Arrangement

Drawing No:	A104035-011-001	
-------------	-----------------	---

[illegible]

File No:



Drawing Status	Prelim.		Tender		Contract		Record				CITY COUNCIL

[illegible]



Y COUNCIL	
-----------	--

17

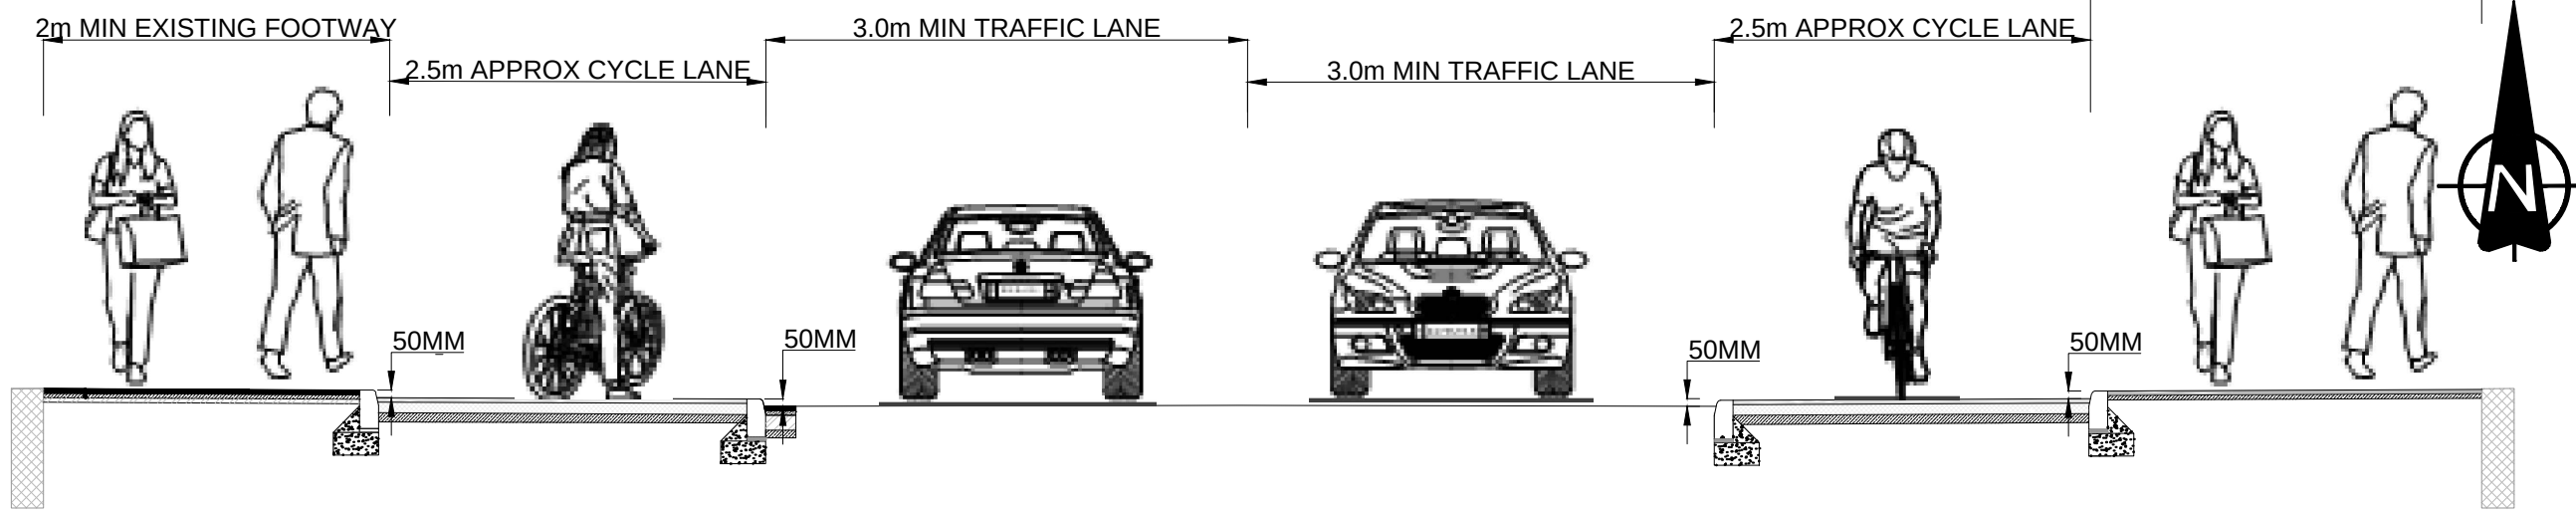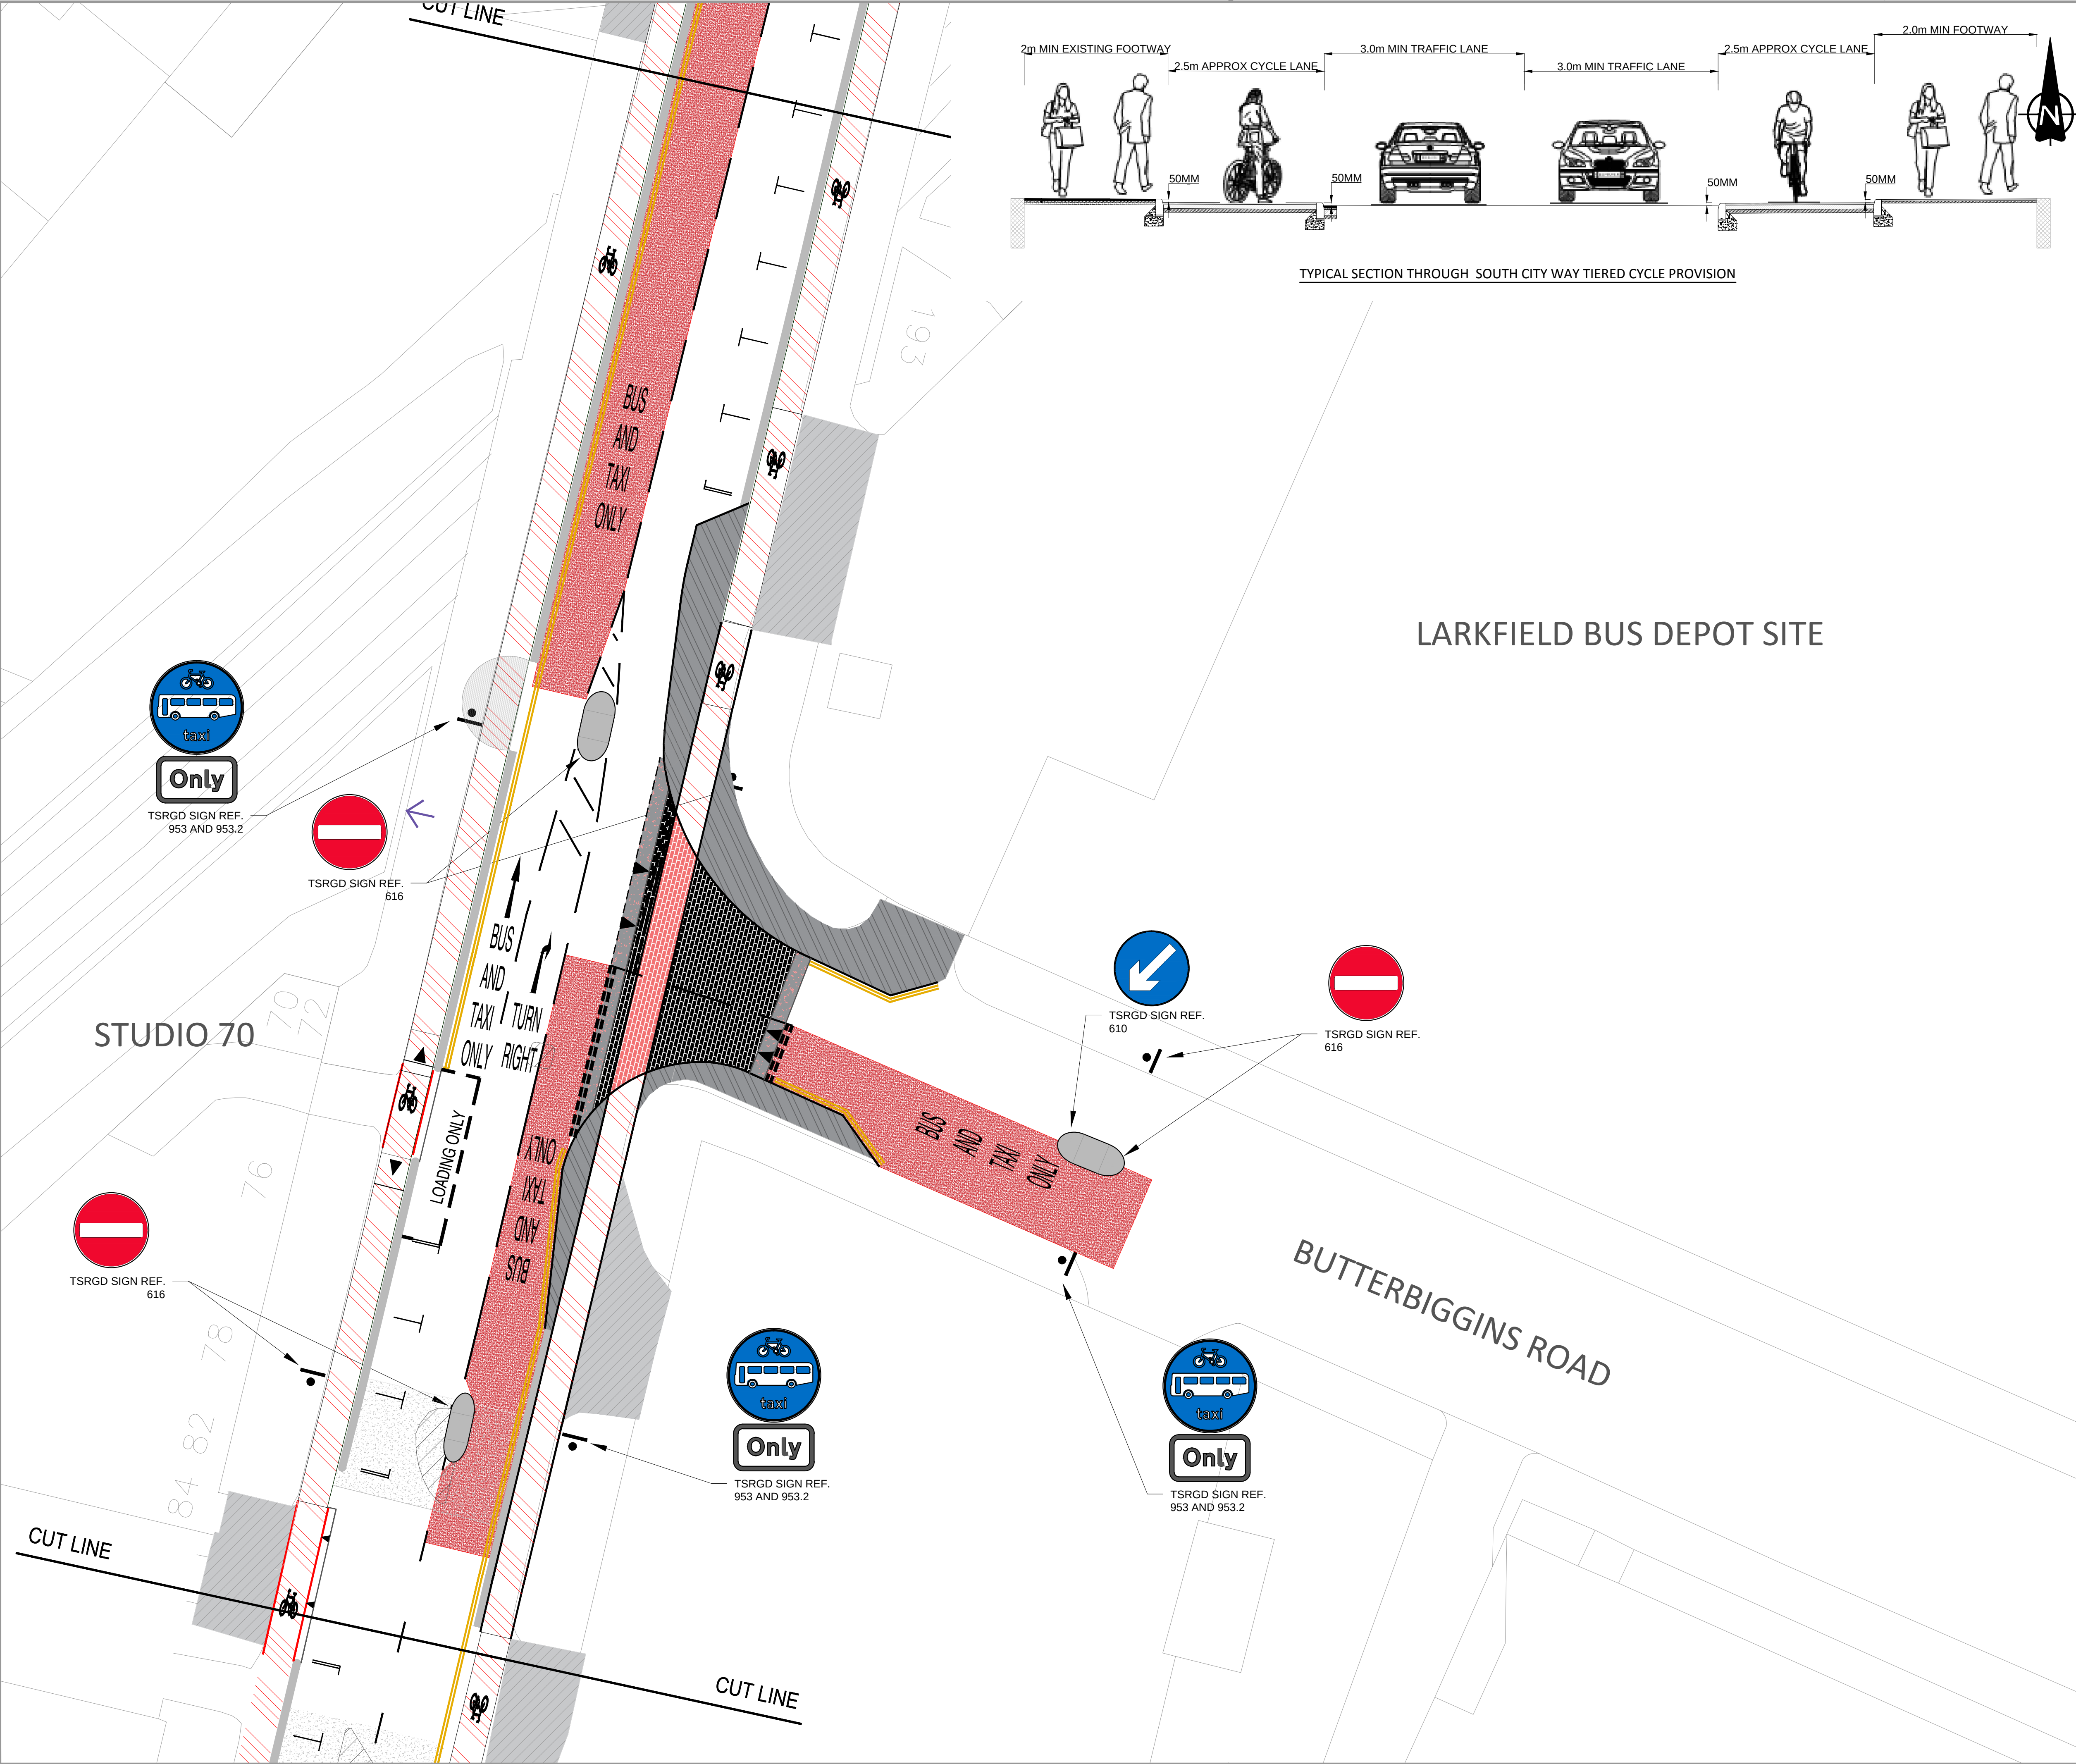

Notes:
 1. All dimensions are in millimetres and all levels are in metres, unless otherwise noted.


LEGEND

- Cycle track
- Footway
- Safe area
- Footway Extension Build Out
- Granite Setts
- Bus Lane
- Raised Table
- Soft Landscaping

LARKFIELD BUS DEPOT SITE

DRAFT

Rev:	Date:	Revisions	Checked Date:	Appvd Date:
Scale	: 1:200 at A1	Date	: June 2017	
Prepared by	: GR	Checked by	: JD	
Traced by	:	Approved by	: SCM	
Acting Executive Director of Land and Environmental Services: George Gillespie BEng (Hons) CEng MICE				
Design Office: Exchange House, 231 George Street, G1 1RX				
South City Way General Arrangement				
Drawing No: A104035_011_002				
Rev:				
File No:				
Drawing Status	Prelim.	Tender	Contract	Record

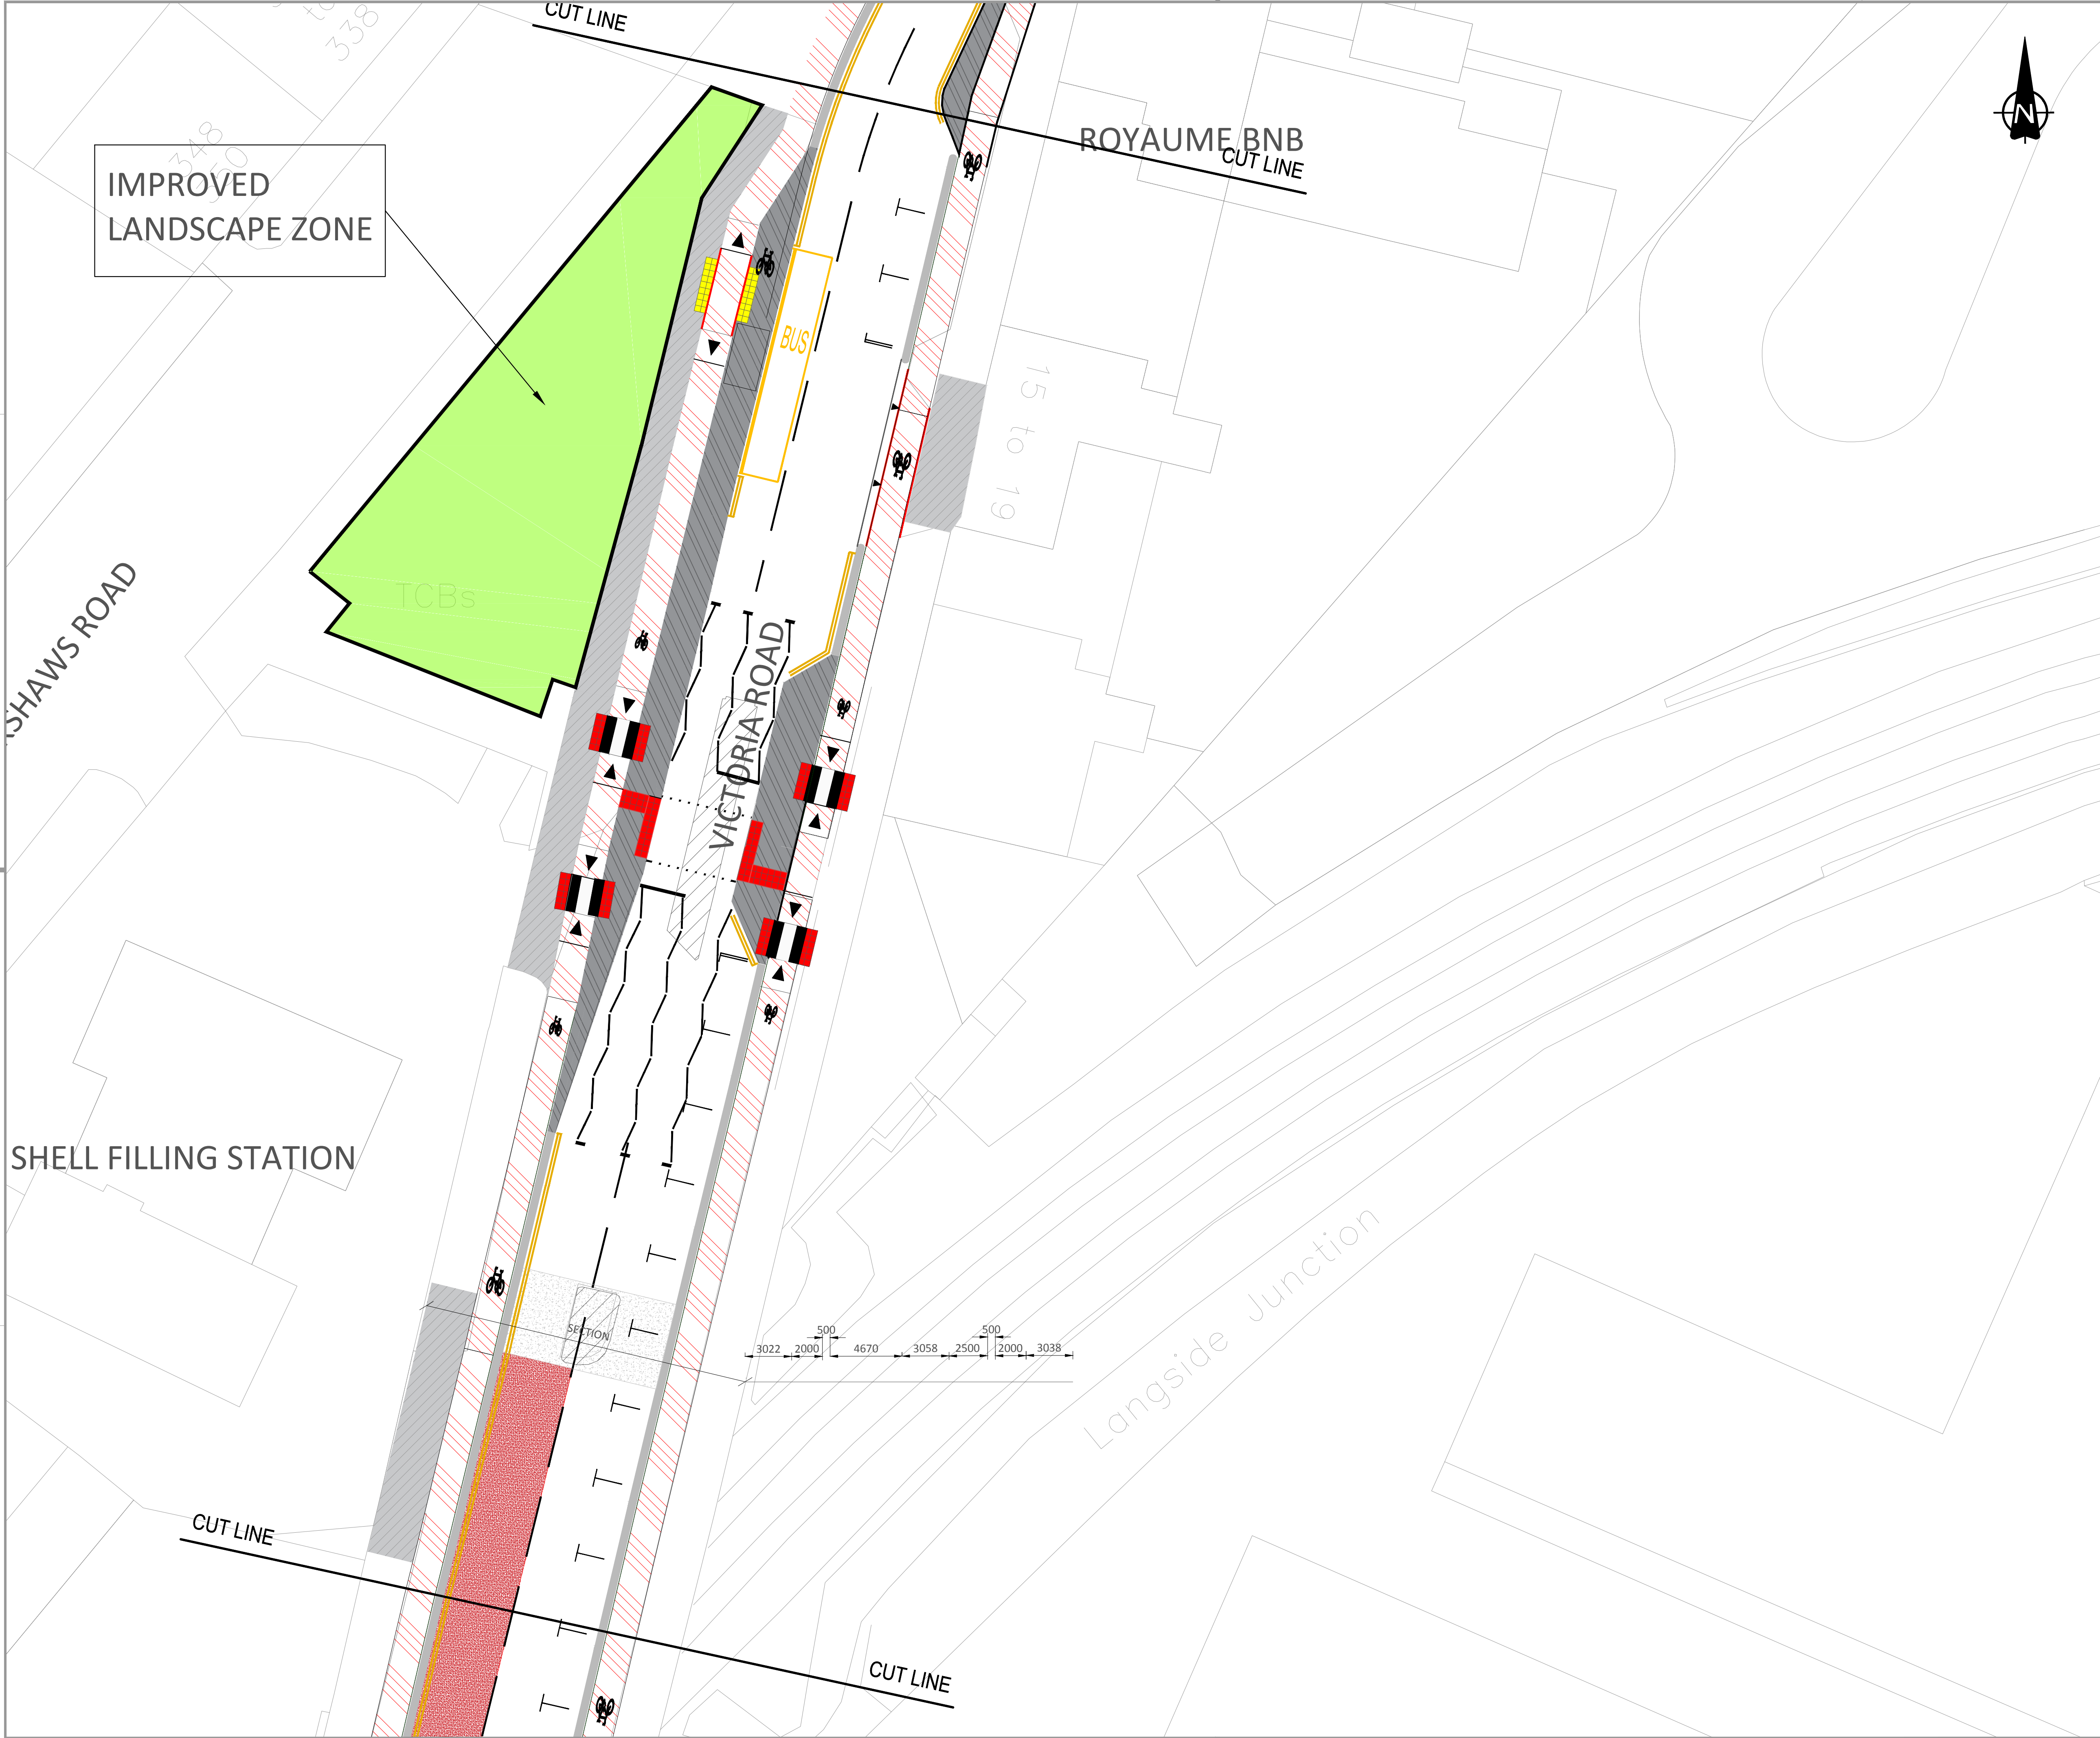


Notes:
1. All dimensions are in millimetres and all levels are in metres, unless otherwise noted.

- LEGEND
- Cycle track
 - Footway
 - Safe area
 - Footway Extension Build Out
 - Granite Setts
 - Bus Lane
 - Raised Table
 - Soft Landscaping

DRAFT

Rev:	Date:	Revisions	Checked Date:	Appvd Date:	
Scale :	1:200 at A1	Date :	June 2017		
Prepared by :	GR	Checked by :	JD		
Traced by :		Approved by :	SCM		
Acting Executive Director of Land and Environmental Services: George Gillespie BEng (Hons) CEng MICE					
Design Office: Exchange House, 231 George Street, G1 1RX					
South City Way General Arrangement					
Drawing No: A104035_011_003					
Rev:					
File No:					
Drawing Status	Prelim.	Tender	Contract	Record	

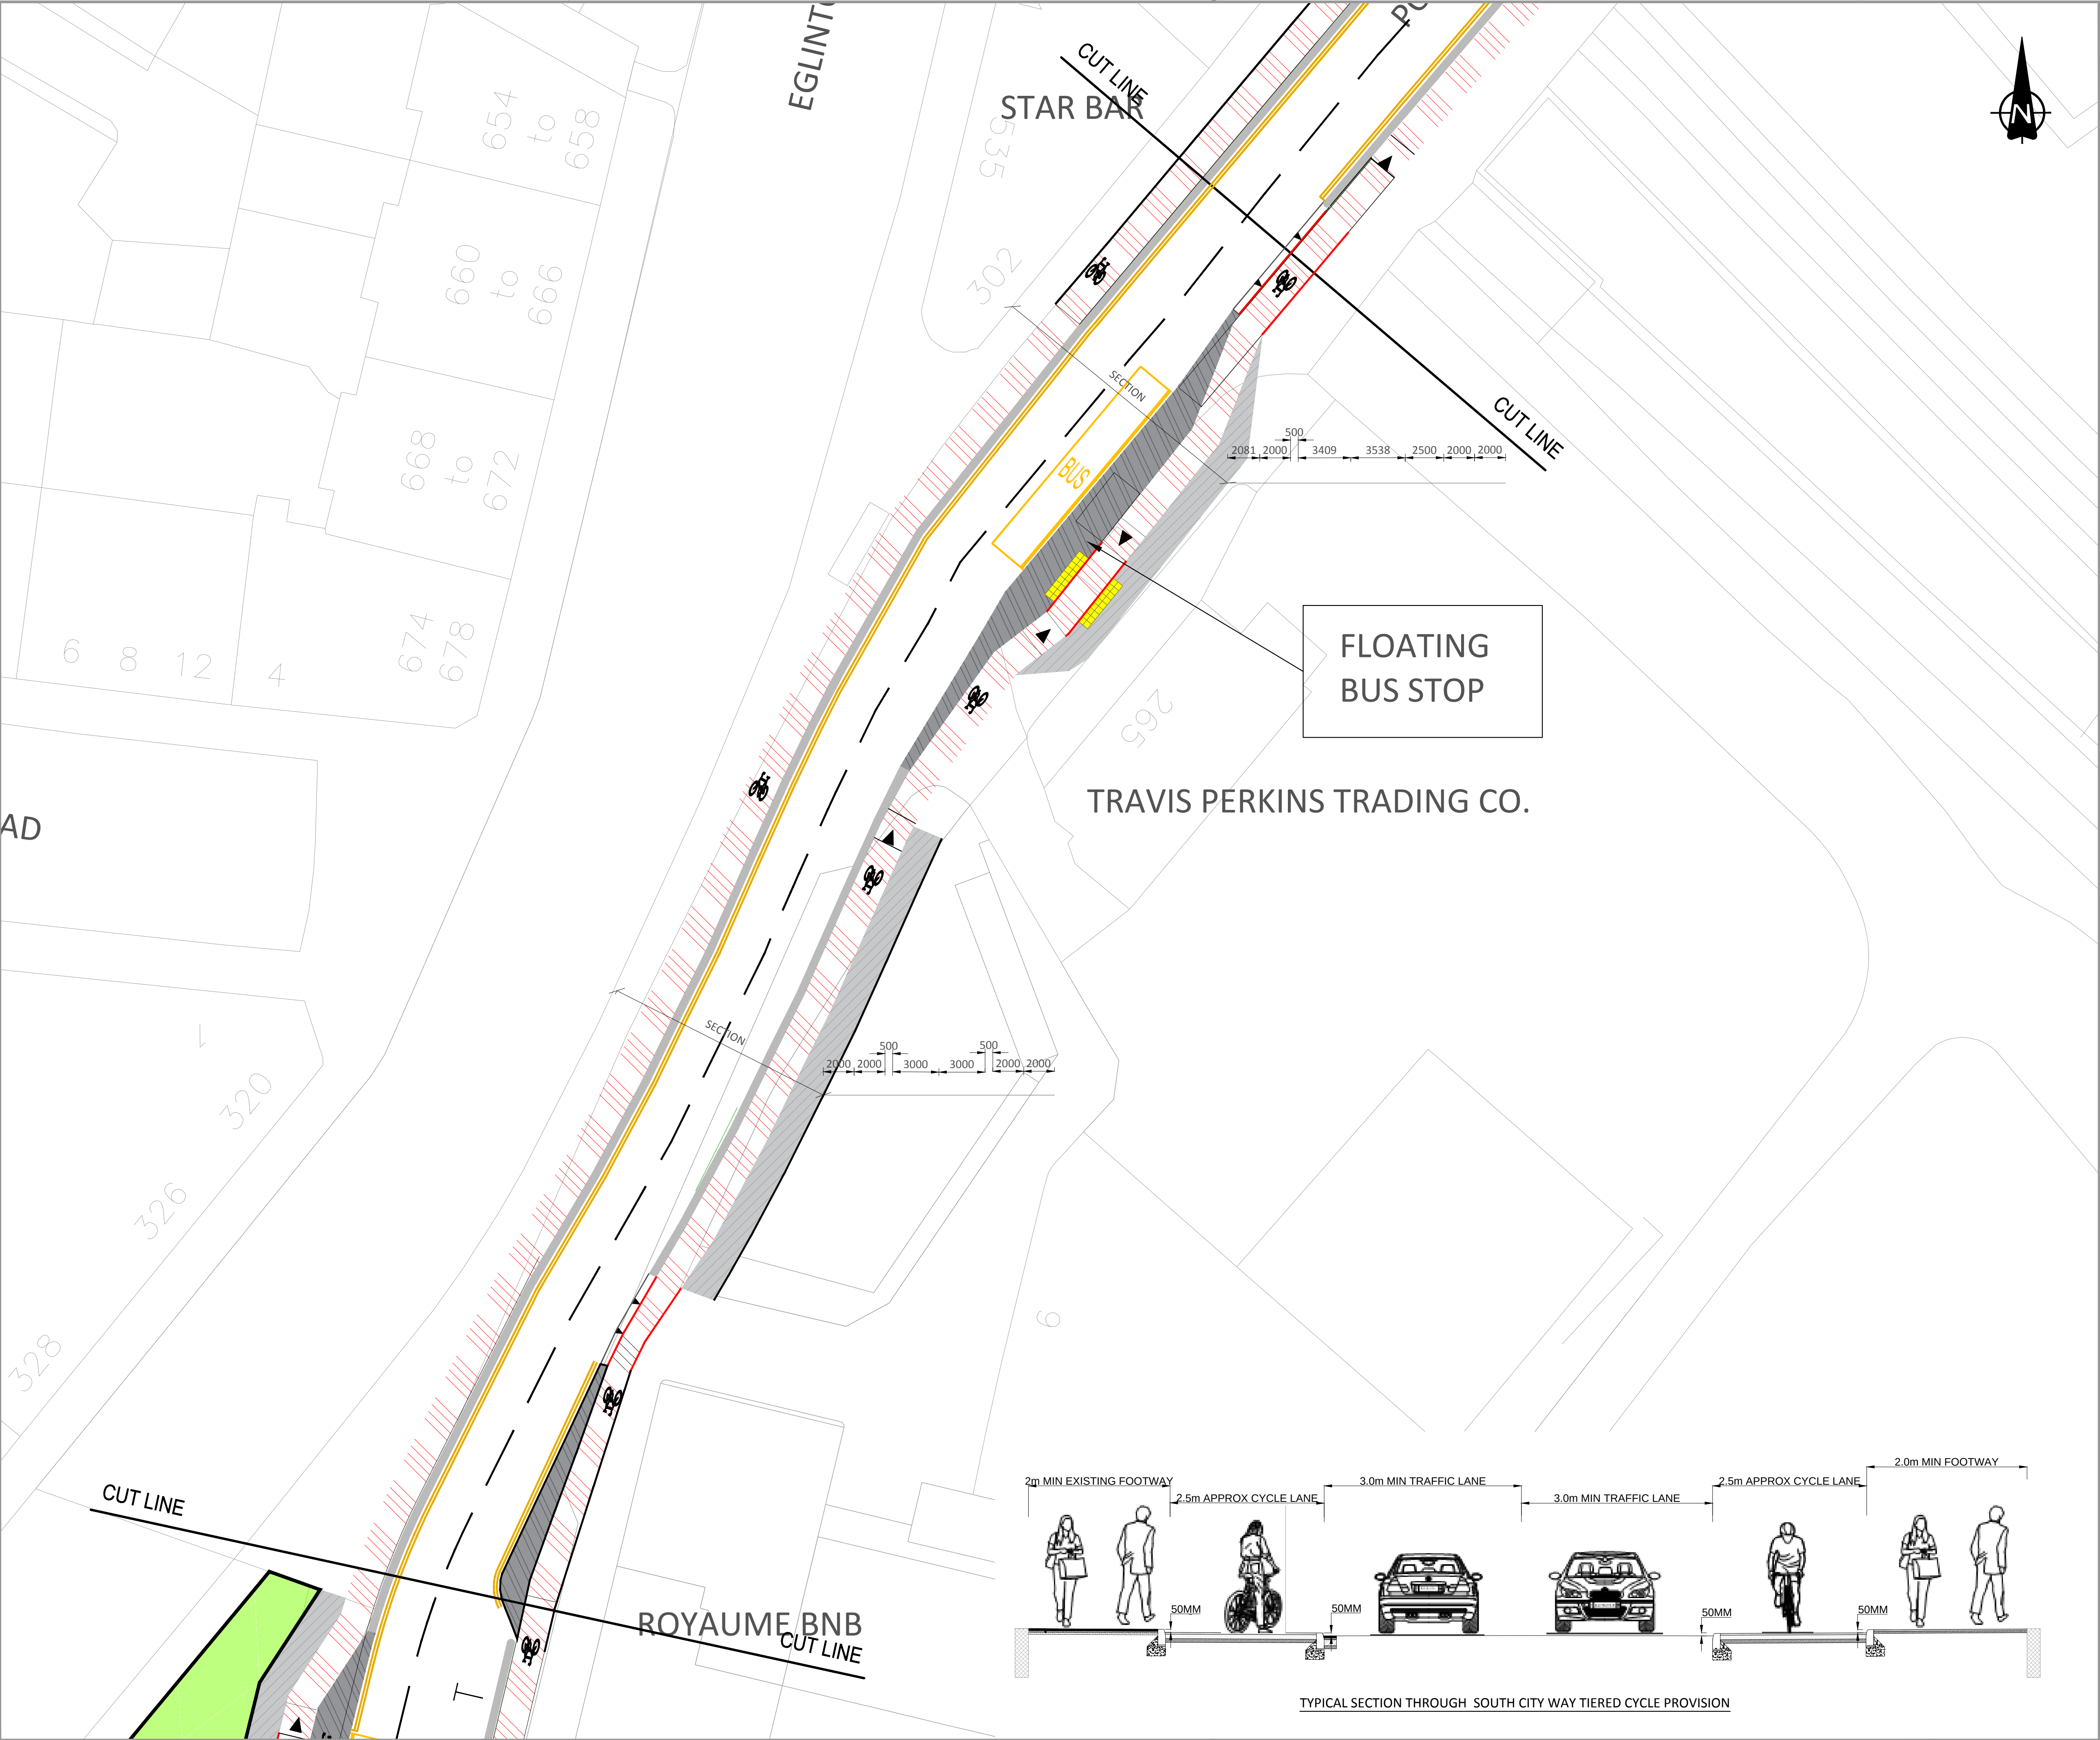

Notes:
 1. All dimensions are in millimetres and all levels are in metres, unless otherwise noted.

LEGEND

- Cycle track
- Footway
- Safe area
- Footway Extension Build Out
- Granite Setts
- Bus Lane
- Raised Table
- Soft Landscaping

DRAFT

Rev	Date	Revisions	Checked Date	Appvd Date

Scale : 1:200 at A1 Date : June 2017

Prepared by : GR Checked by : JD

Traced by : Approved by : SCM

Acting Executive Director of Land and Environmental Services:
 George Gillespie BEng (Hons) CEng MICE


Design Office:
 Exchange House, 231 George Street, G1 1RX


South City Way
 General Arrangement

Drawing No: A104035_011_004

Rev:									
File No:									
Drawing Status	Prelim.	Tender	Contract	Record					

Glasgow City Council

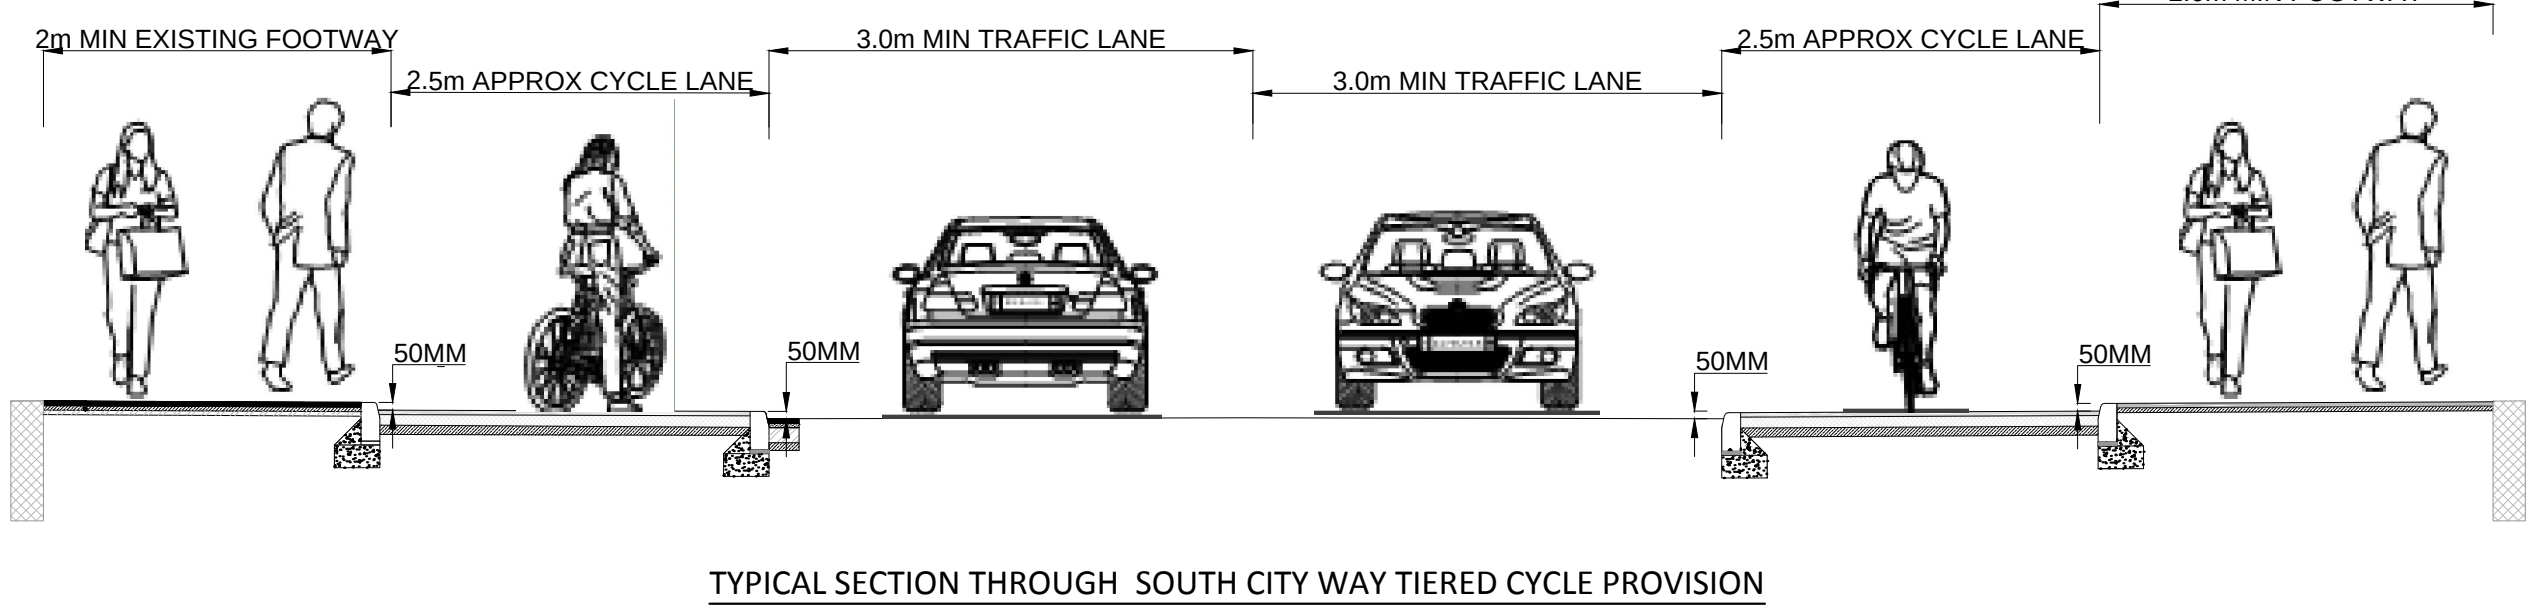

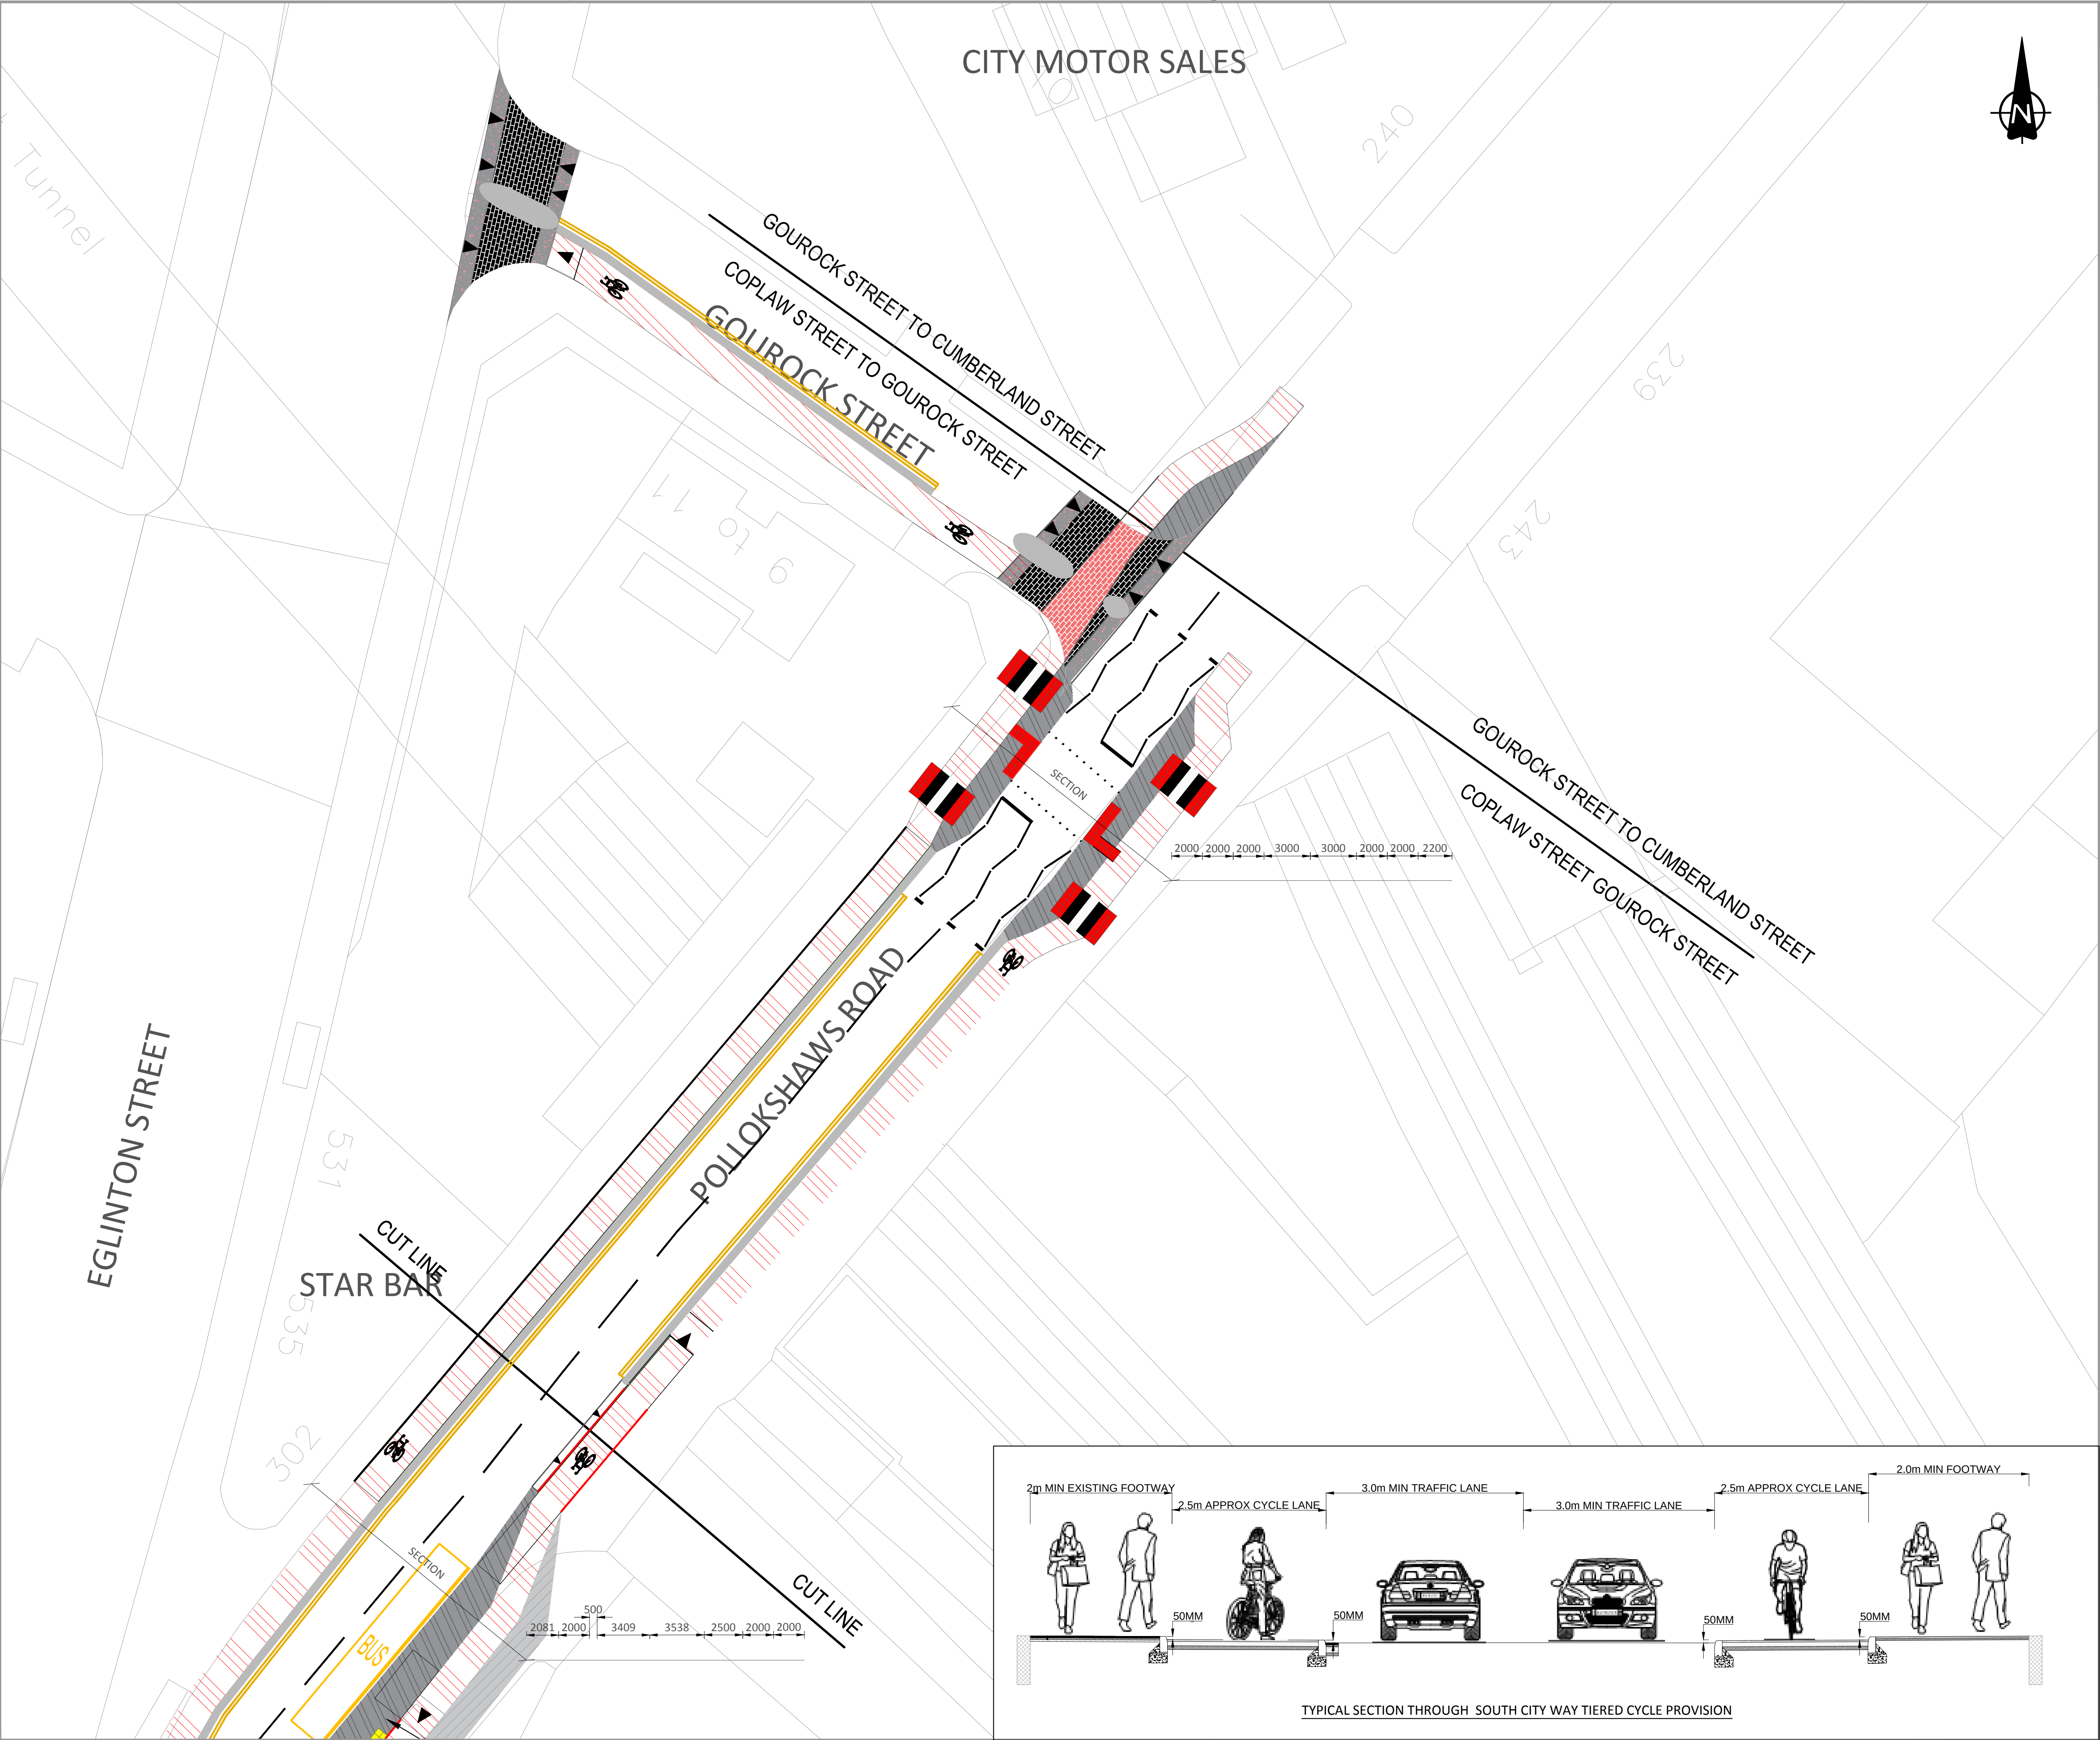

Notes:


1. All dimensions are in millimetres and all levels are in metres, unless otherwise noted.

LEGEND

- Cycle track
- Footway
- Safe area
- Footway Extension Build Out
- Granite Setts
- Bus Lane
- Raised Table
- Soft Landscaping

DRAFT

Rev:	Date:	Revisions	Checked Date:	Appvd Date:
Scale : 1:200 at A1		Date : June 2017		
Prepared by : GR		Checked by : JD		
Traced by :		Approved by : SCM		
Acting Executive Director of Land and Environmental Services: George Gillespie BEng (Hons) CEng MICE				
Design Office: Exchange House, 231 George Street, G1 1RX				
South City Way General Arrangement				
Drawing No: A104035_011_005				
Rev: File No:				
Drawing Status Prelim. Tender Contract Record				

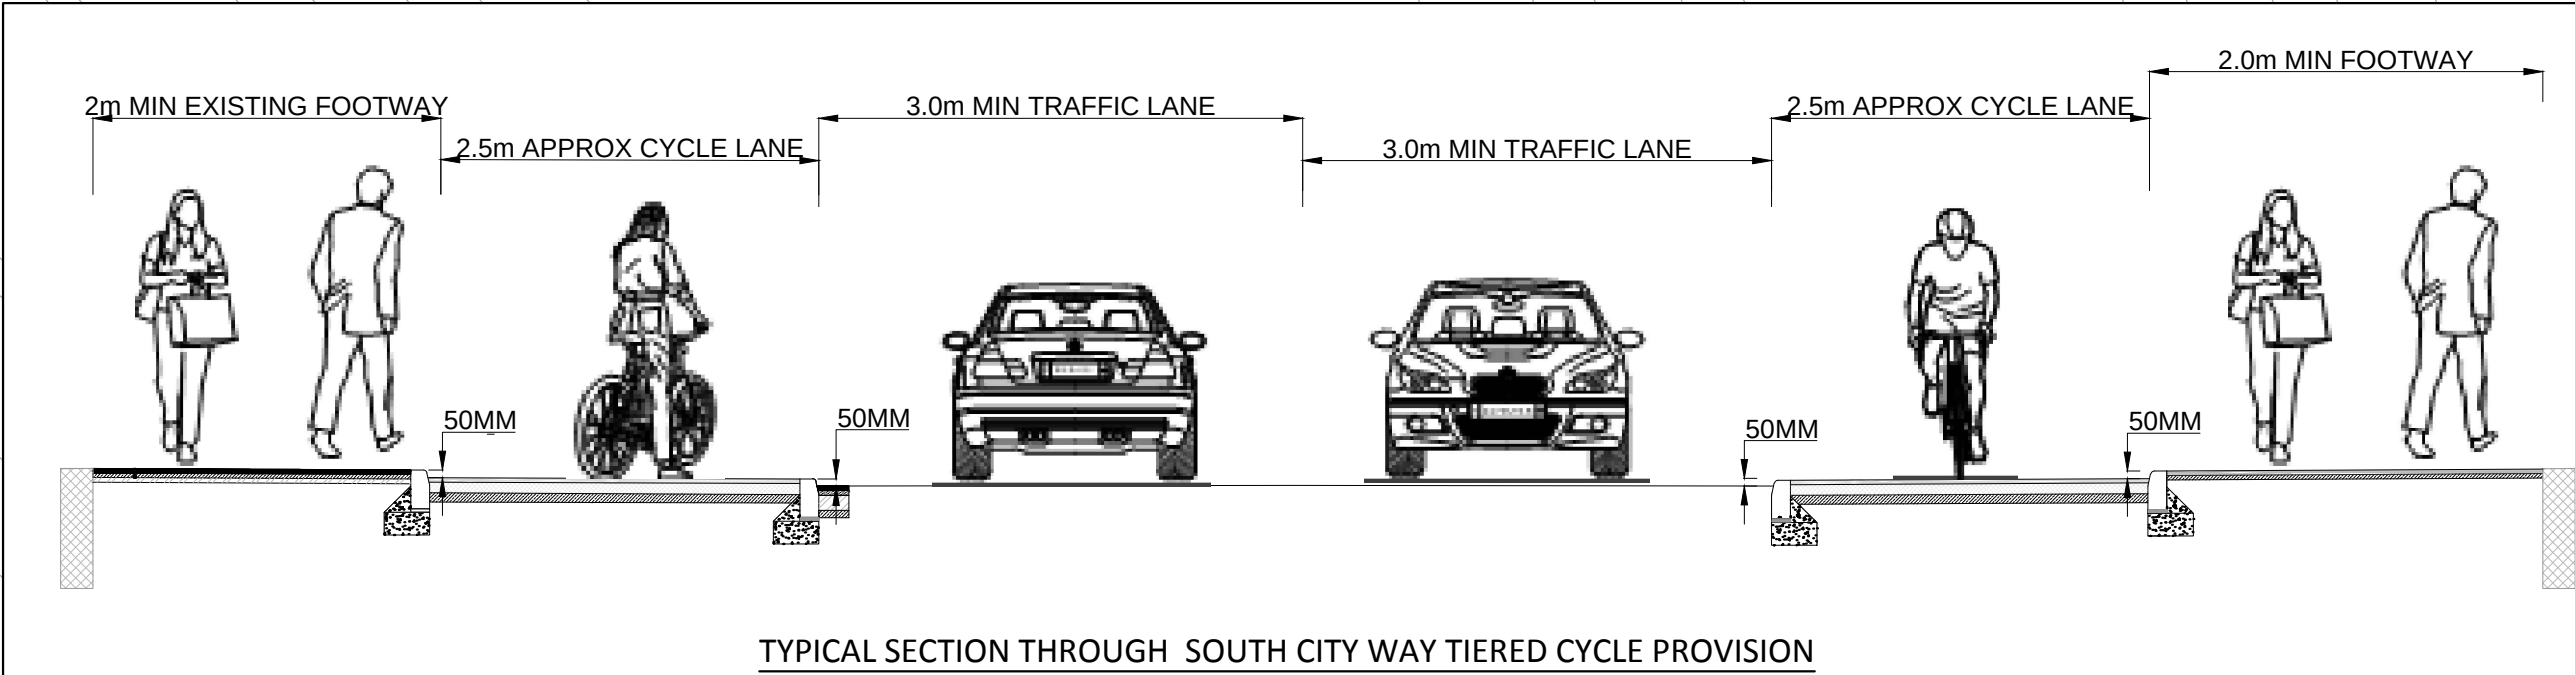

TYPICAL SECTION THROUGH SOUTH CITY WAY TIERED CYCLE PROVISION