


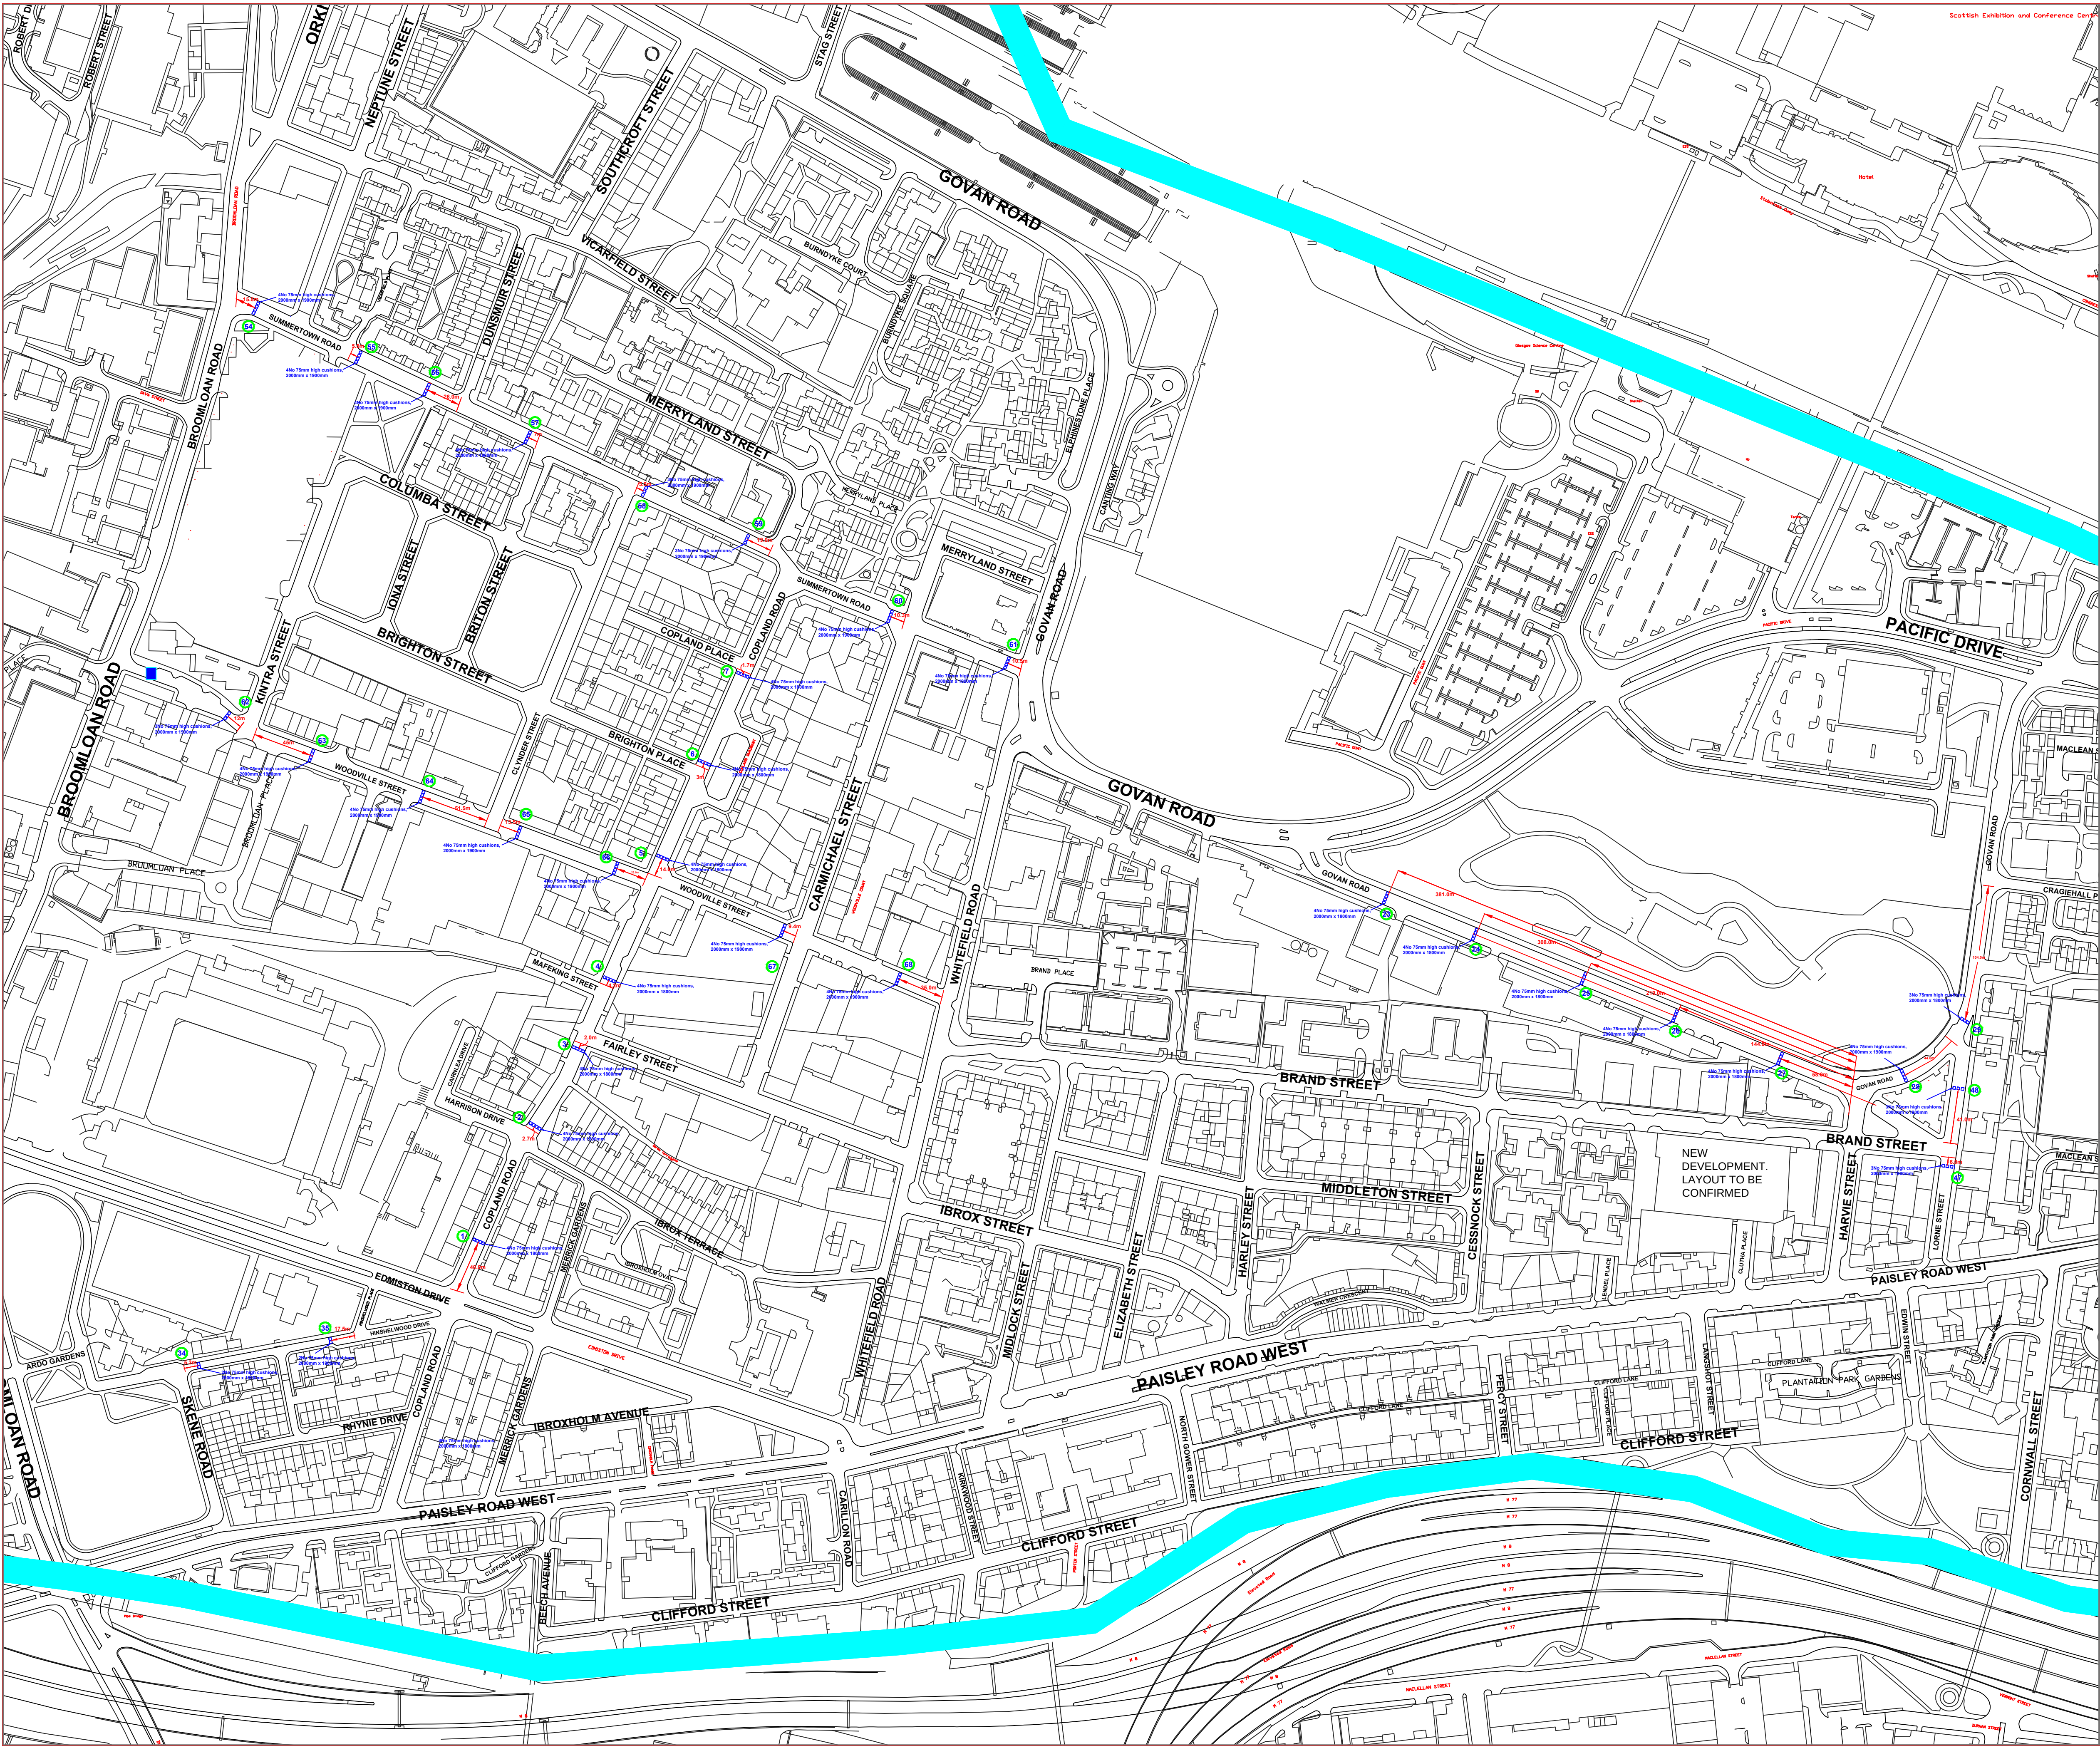


NOTES:

1. All dimensions are in millimetres and all levels are metres above Ordnance Datum unless noted otherwise.

KEY:

 **TRAFFIC CALMING LOCATION**

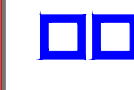 **PROPOSED SPEED CUSHIONS**

© Crown copyright and database right 2017. OS Licence Number 100023379.
OS MasterMap imagery layer has been created using Ordnance Survey's own imagery and imagery from other suppliers. This data may contain imagery data sourced from other suppliers. You are not permitted to copy, sub-licence or sell any of this data to third parties in any form.

Rev	Date	Revisions	Checked by	Approved by

Glasgow City Council

Prepared by	VS	Date	10/10/2017
Checked by	JH	Scale	NTS
Approved by	JH	Software	AutoCad 2016

Acting Executive Director of Land and Environmental Services:
George Gillespie BEng (Hons) CEng MICE

Design Office:
Exchange House, 231 George Street, Glasgow, G1 1RX

PROPOSED TRAFFIC CALMING

WARD 5

Drawing No:
traffvs29(2of2)

File Location:

Drawing Status: Prelim ☒ Tender ☐ Contract ☐ Record ☐
Client:



Original Drawing Size: 841x594 (A1)