


- NOTES:**
- All dimensions are in metres and all levels are metres above Ordnance Datum unless noted otherwise.
  - Existing cartway markings to be minimum 3.25m.
  - All setting out positions to be agreed on site by the Council Engineer.
  - All signing to be mounted on standard temporary 1050mm x 750mm sign frame, secured by 4 sandbags, unless otherwise stated.
- Proposed markings**
- Advisory cycle lane marking to DIAG 1004, 4000mm line, 2000mm gap, 100mm wide.
  - Cycle centre line marking to DIAG 1008, 4000mm line, 2000mm gap, 50mm wide.
  - Mandatory cycle lane marking to DIAG 1046B, 100mm wide (Temporary width).
  - Entry taper to cycle lane to DIAG 1009, 800mm line, 300mm gap, 150mm wide.
  - Lane through junction to DIAG 1010, 1000mm line, 1000mm gap, 100 wide (Temporary width).
- Cycle symbol to DIAG 1007, -1215 X 750 for repeaters, -1700 X 2750 within ASL boxes.
  - Cycle direction arrows to DIAG 1009, 2000mm long.
  - Satellite Island.
  - Drop Kerbs.
  - Cycle lane kerbs - "Zebra" 13 Zero at 3.5m centres.
- Existing markings**
- Existing cartway markings to be burned off.
  - Existing cartway markings to be refreshed/retained.
- Site Clearance**
- Existing kerbline to be removed.

**SITE CLEARANCE**  
1:500

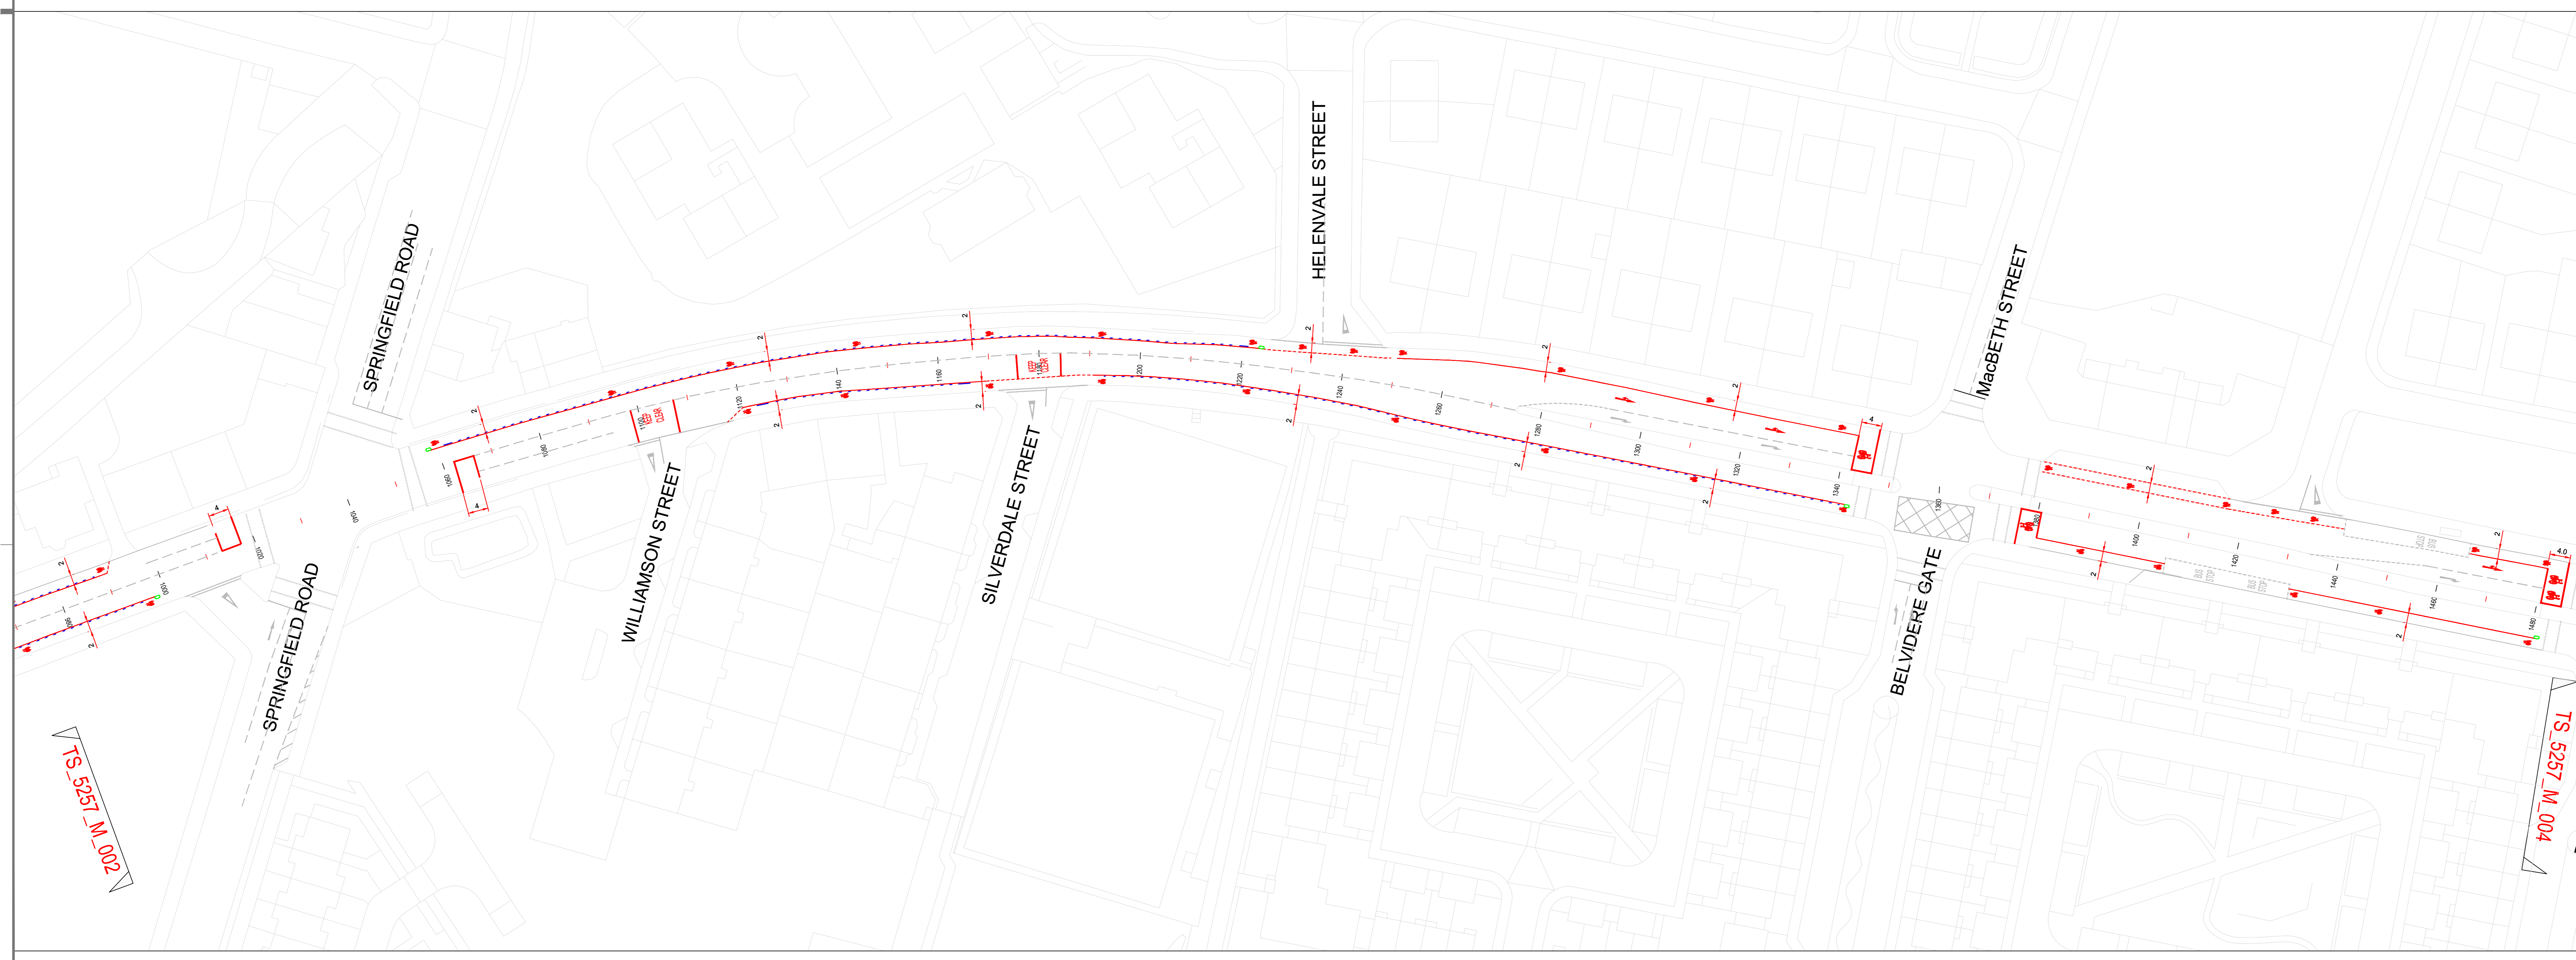

**GENERAL ARRANGEMENT**  
1:500

© Crown copyright and database right 2020. OS Licence Number: 100023370  
OS MasterMap imagery layer has been created using Ordnance Survey's own imagery and imagery from other suppliers. This data may contain imagery data sourced from geotagging, etc. Respective limited and/or full terms apply.  
You are not permitted to copy, sub-licence or sell any of this data to third parties in any form.

Rev	Date	Revisions	Checked by	Approved by

**Glasgow City Council**

Prepared by	DC	Date	25.06.20
Checked by	MG	Scale	1:500
Approved by	SG	Software	AutoCAD 2016

Executive Director of Neighbourhoods and Sustainability:  
George Gillespie BEng (Hons) CEng MICE

Design Office:  
Exchange House, 231 George Street, Glasgow, G1 1RX

**SPACES FOR PEOPLE  
LONDON ROAD PHASE 1  
SHEET 3**

Drawing No: TS\_5257\_M\_003

File Location: I:\Projects\Projects\49405 GCC Spaces for People\BIM\CAD\DWG\DWG\TS\_5257\_M\_003.dwg

Client: GLASGOW CITY COUNCIL

