



All speed cushions to be 2m x 2m, 75mm height and marked with triangular signage. Associated retroreflective bollards to be positioned on approach.

Islands to be constructed of 70mm dense binder course, 30mm HRA 15/10 F surface course with 10mm limestone chips (xxx m2)

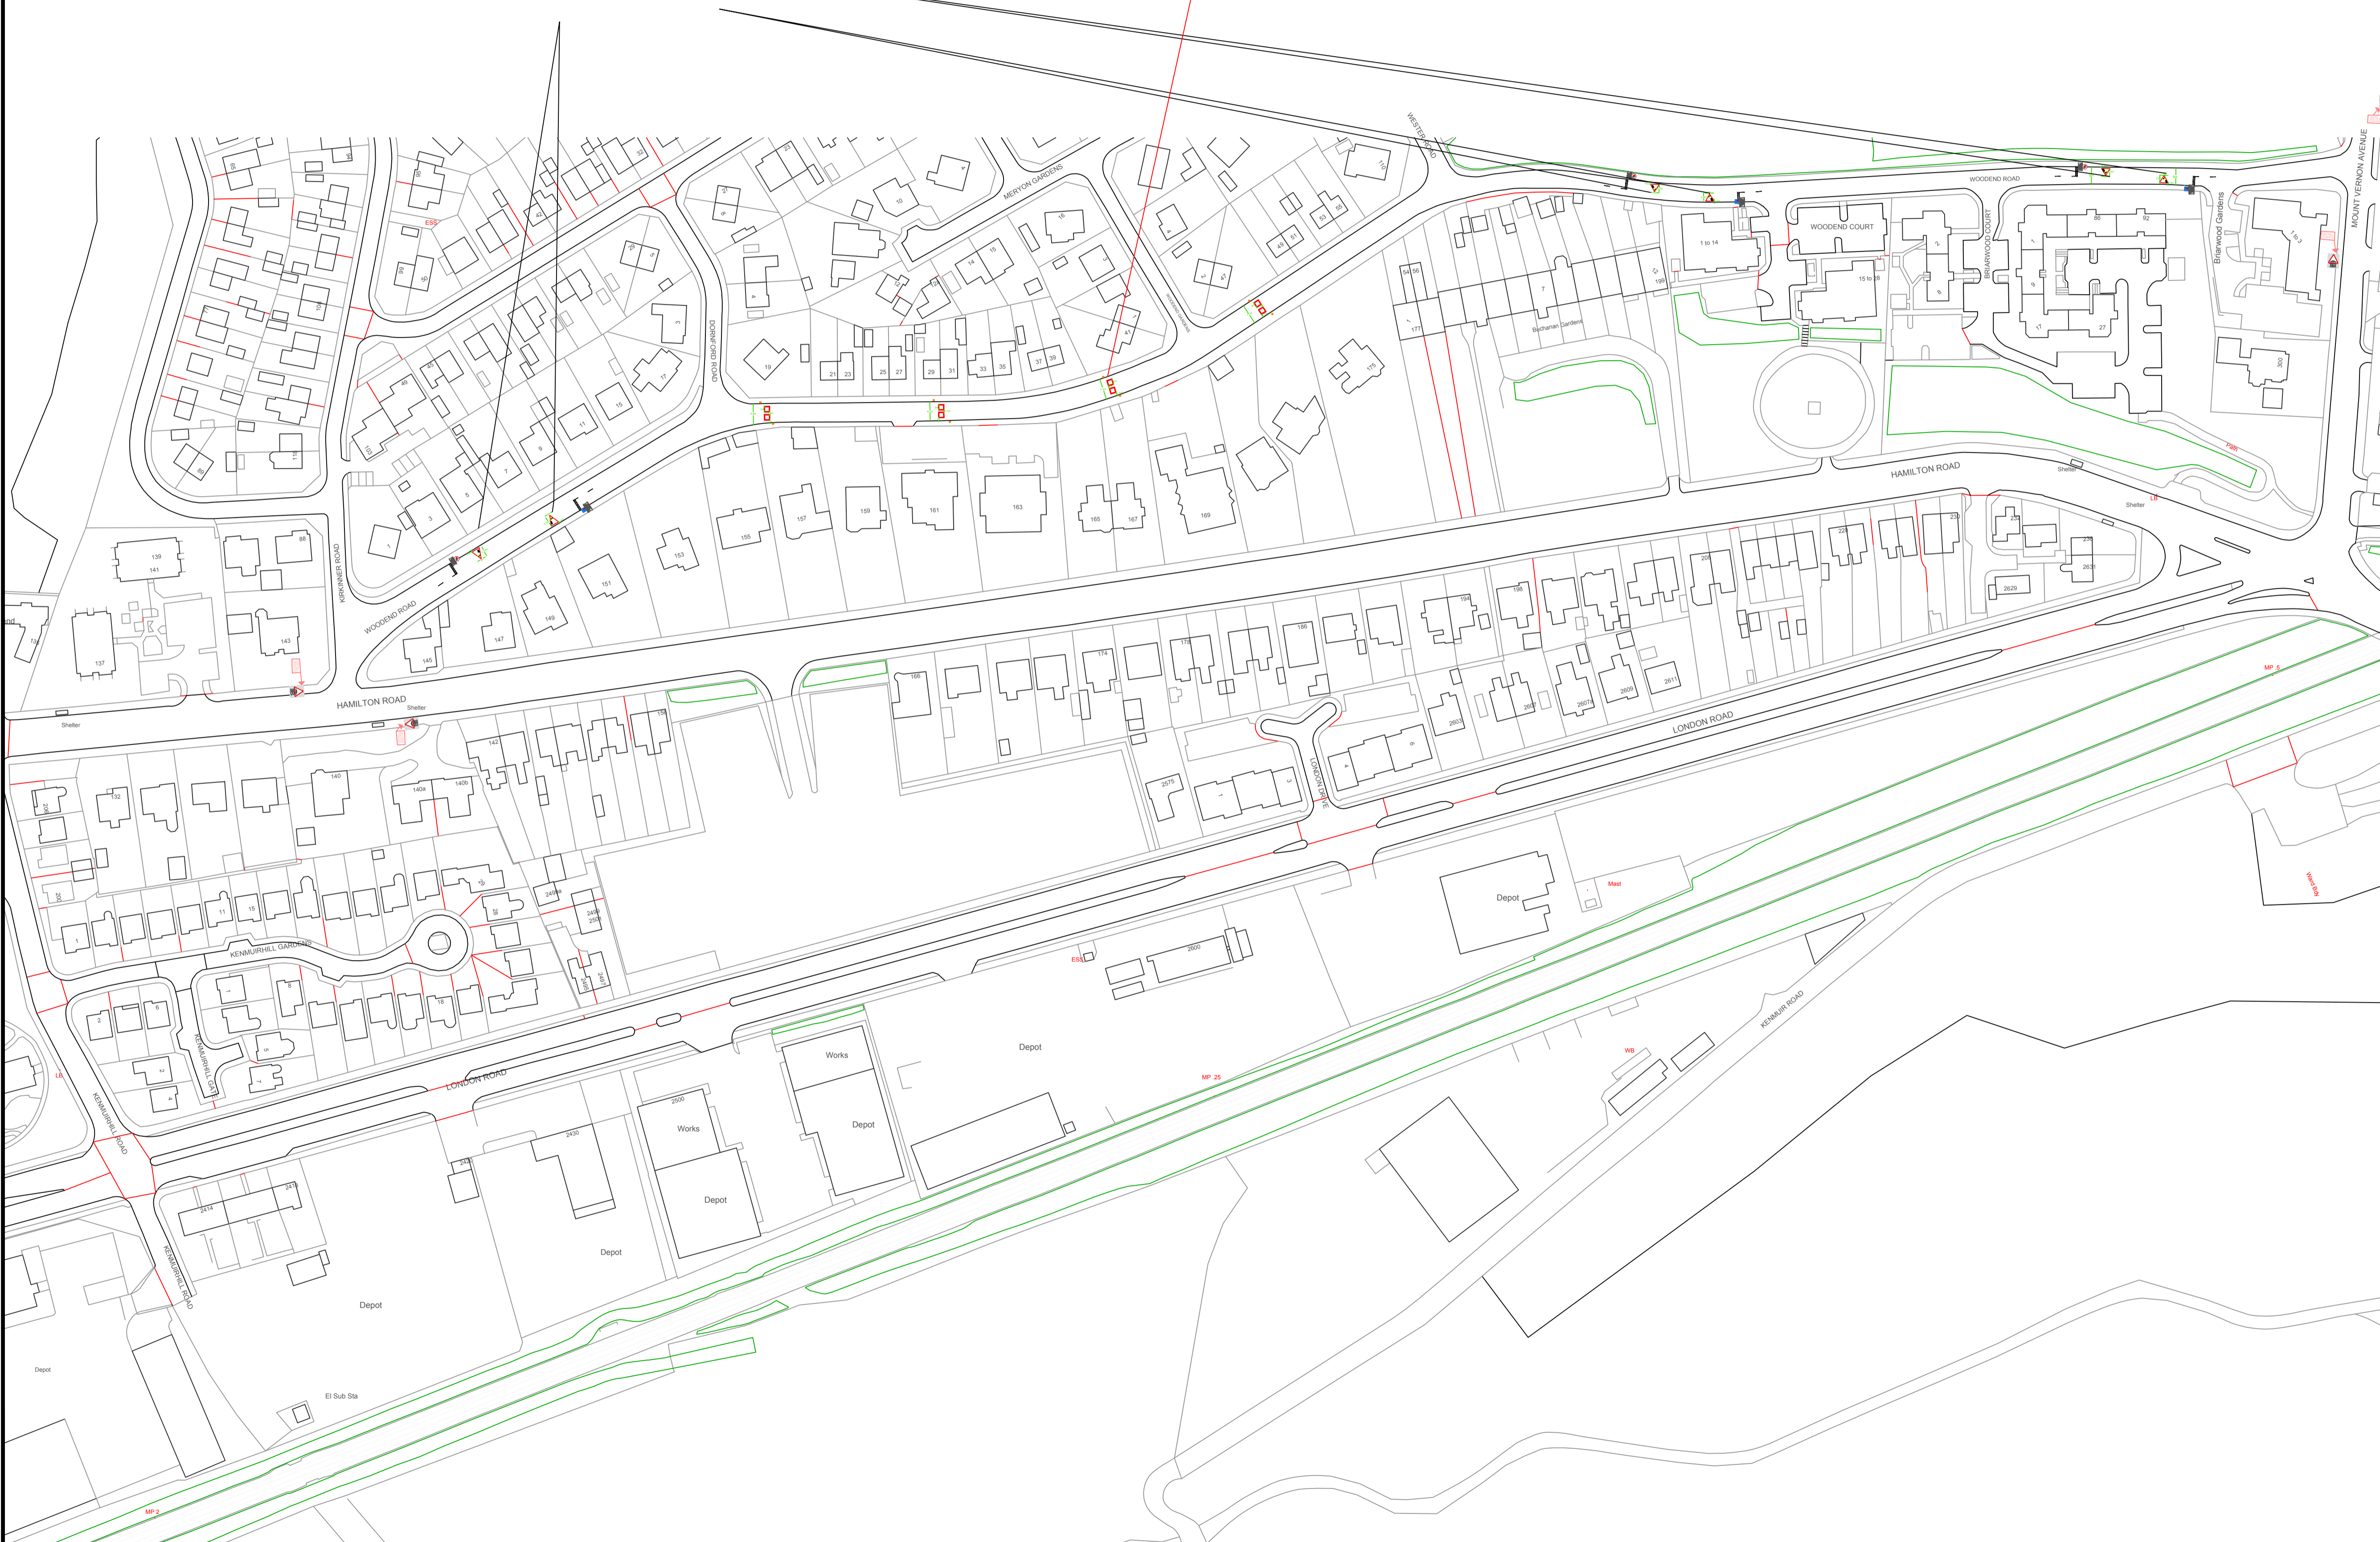

Notes:
 © Crown Copyright [and database rights] 2016. All rights reserved.
 OS Licence Number 100023379. You are not permitted to copy, sub-license, distribute or sell any of this data to third parties in any form.

 2m x 2m speed cushion, 75mm in height.

 Install build out island.

 Install standard retroreflective Neopolitan 150 bollard

 Install reflective keep left self-righting bollard

 Erect Traffic Calming warning signage onto existing poles - TSRGD 557-1

 Erect standard Give Way to oncoming vehicles sign onto existing poles - TSRGD 615

 Erect standard Priority over oncoming vehicles sign - TSRGD 811 onto existing poles

Rev.	Date	Revisions	Checked Date	Appvd Date

Glasgow City Council
 Scale : NTS Date : August 2021
 Prepared by : JT Checked by :
 Traced by : JT Approved by :
 Executive Director of Neighbourhoods, Regeneration and Sustainability:
 George Gillespie BEng (Hons) CEng MICE
 Design Office: Neighbourhoods, Regeneration and Sustainability
 Roads and Traffic Maintenance, 727 London Road, Glasgow, G40 3AQ

**Woodend Road
 Traffic Calming proposals**

Drawing No:	RS/21/71
Rev:	
File No:	Speed cushions and Priority Islands
Drawing Status:	Prelim. Tender Contract Record
Client:	

