

**Celtic Park  
(Football Stadium)**




Stand



**NEIGHBOURHOODS,  
REGENERATION AND  
SUSTAINABILITY**  
231 GEORGE STREET  
GLASGOW  
G1 1RX  
*Executive Director George Gillespie*

**DALRIADA STREET, GLASGOW**

- Glasgow City Council (see attached memo)
- Ground disposed to Celtic plc (6/4/2009)
- AGHOCO 5011 Limited per Registers of Scotland information GLA136386
- Stopping Up Order site

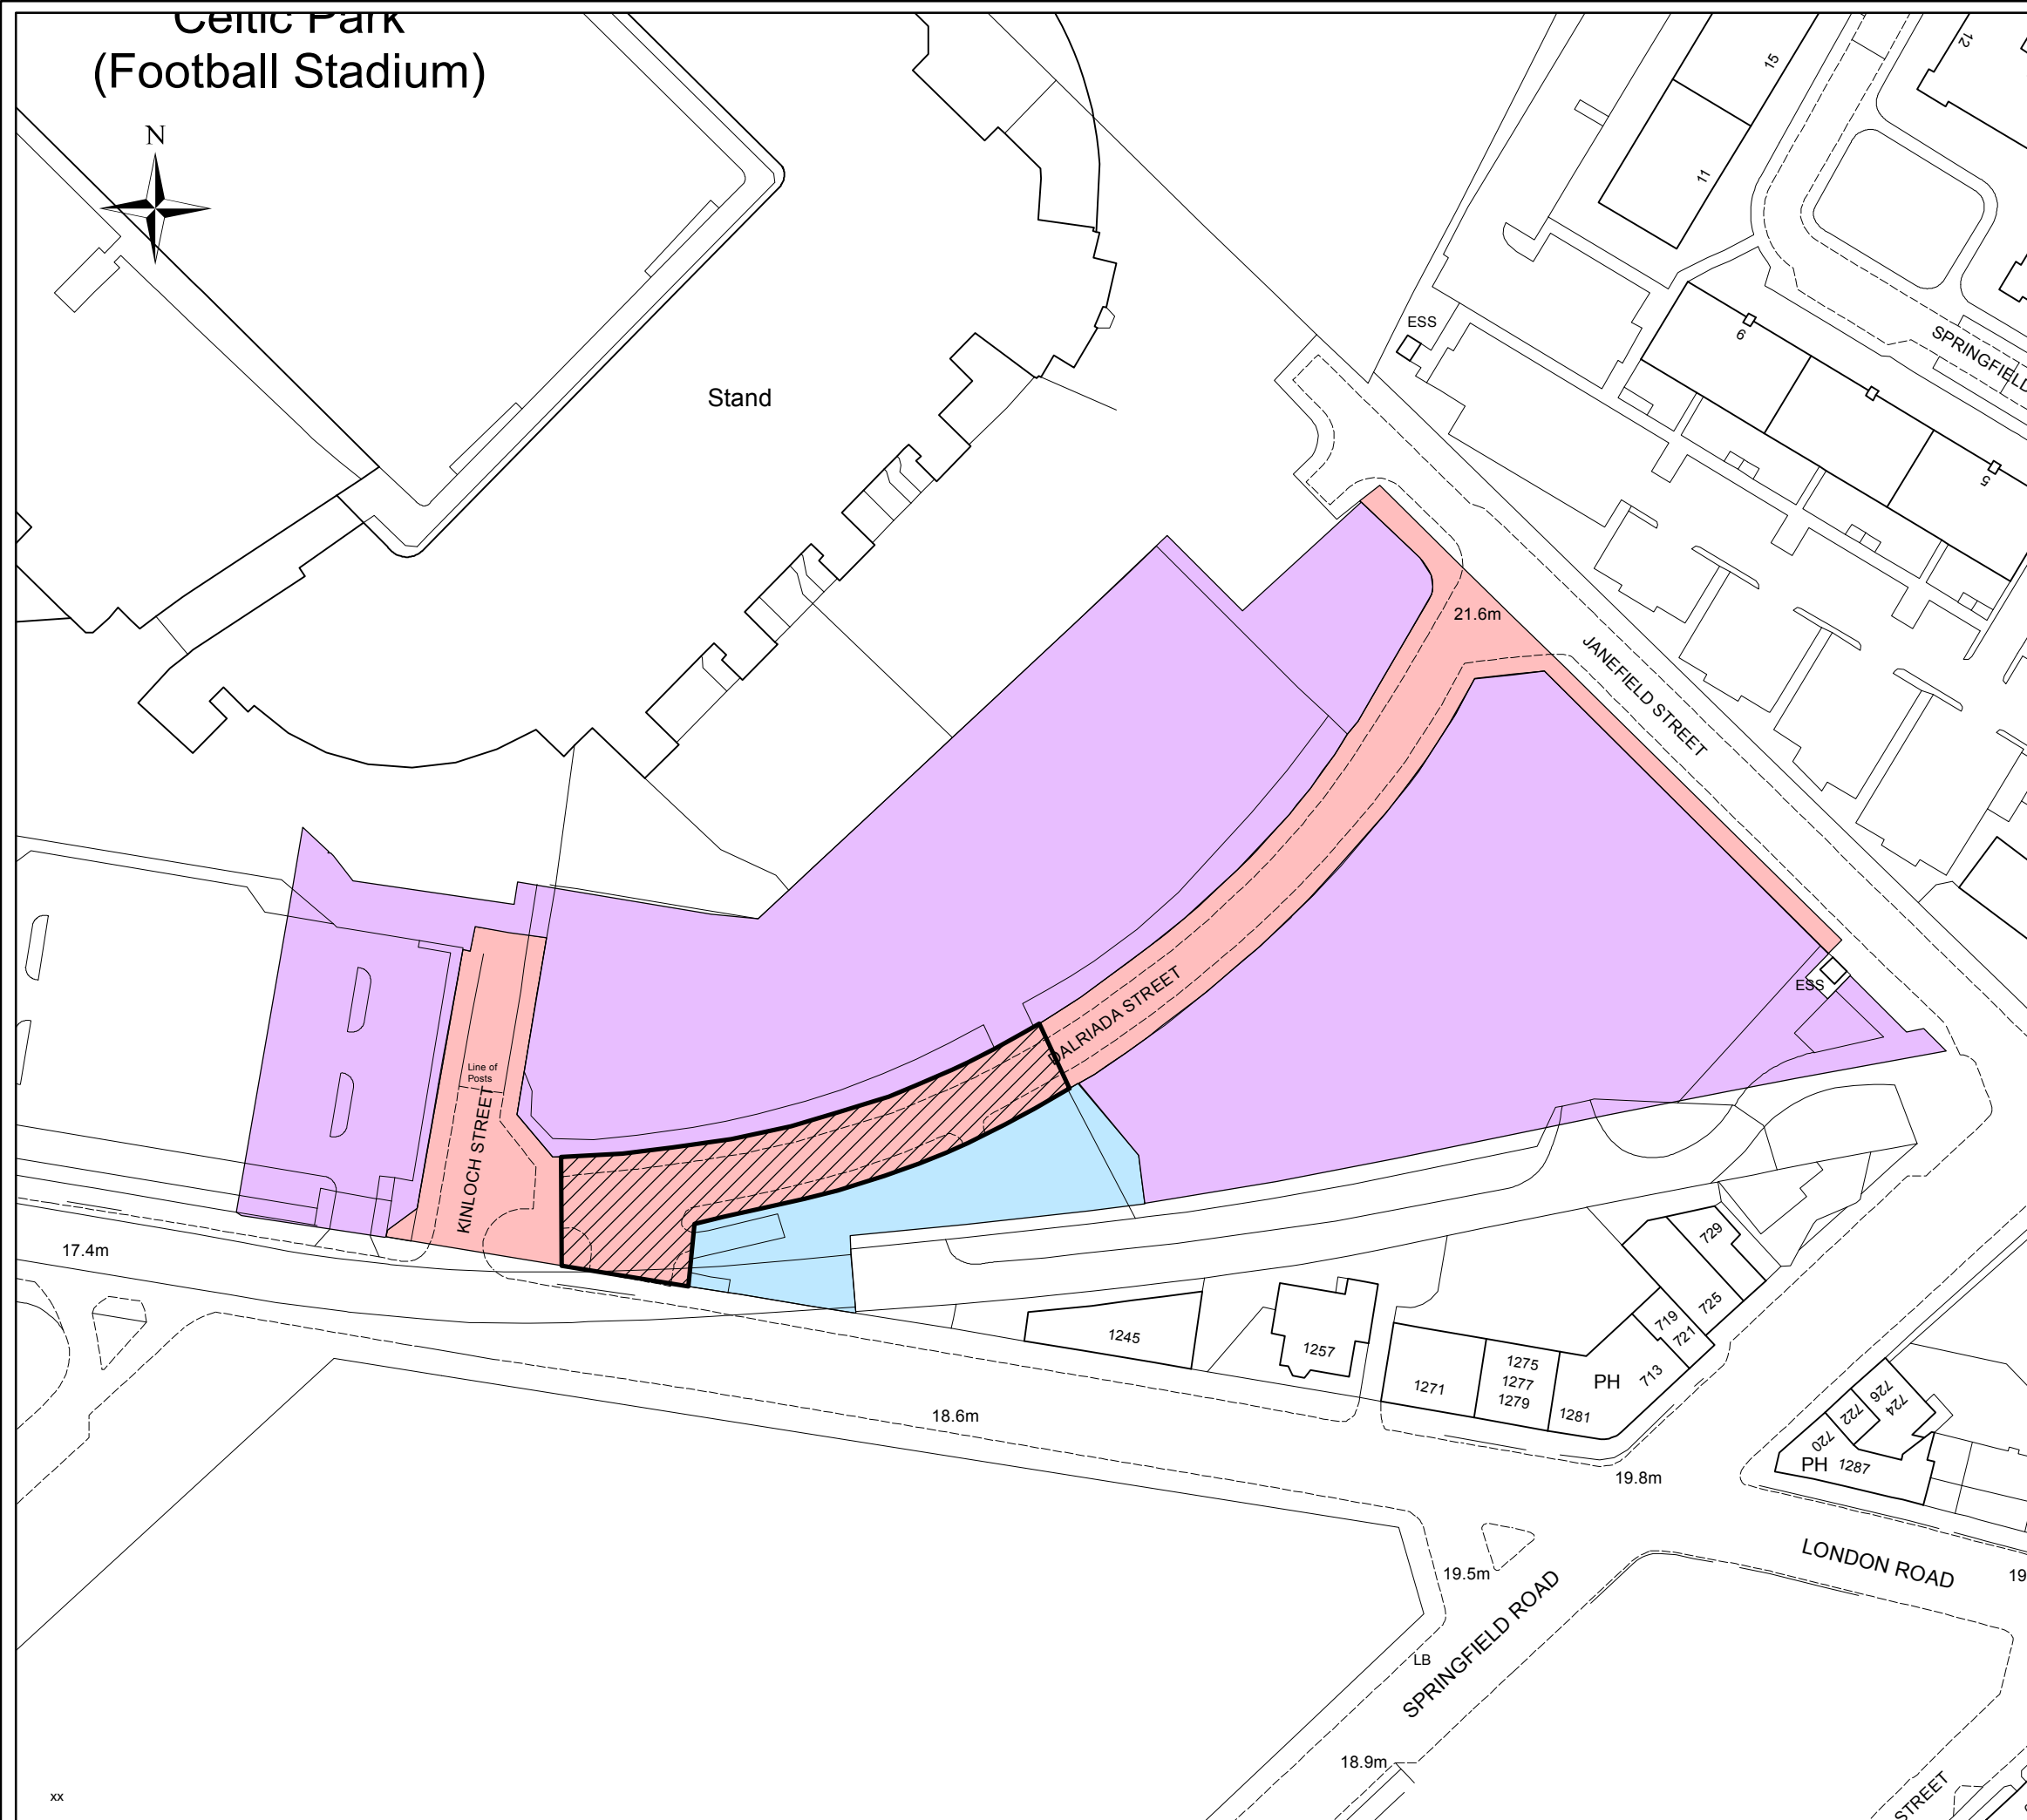

REF NO	96485		
SCALE	1:1,000		
DRAWN BY	THOMSONJ1	DATE	26/07/2022
<small>Reproduced by permission of Ordnance Survey on behalf of HMSO. © Crown Copyright and database right 2022. All rights reserved. OS Licence No 100023379. You are not permitted to copy, sub-license, distribute or sell any of this data to third parties in any form.</small>			