


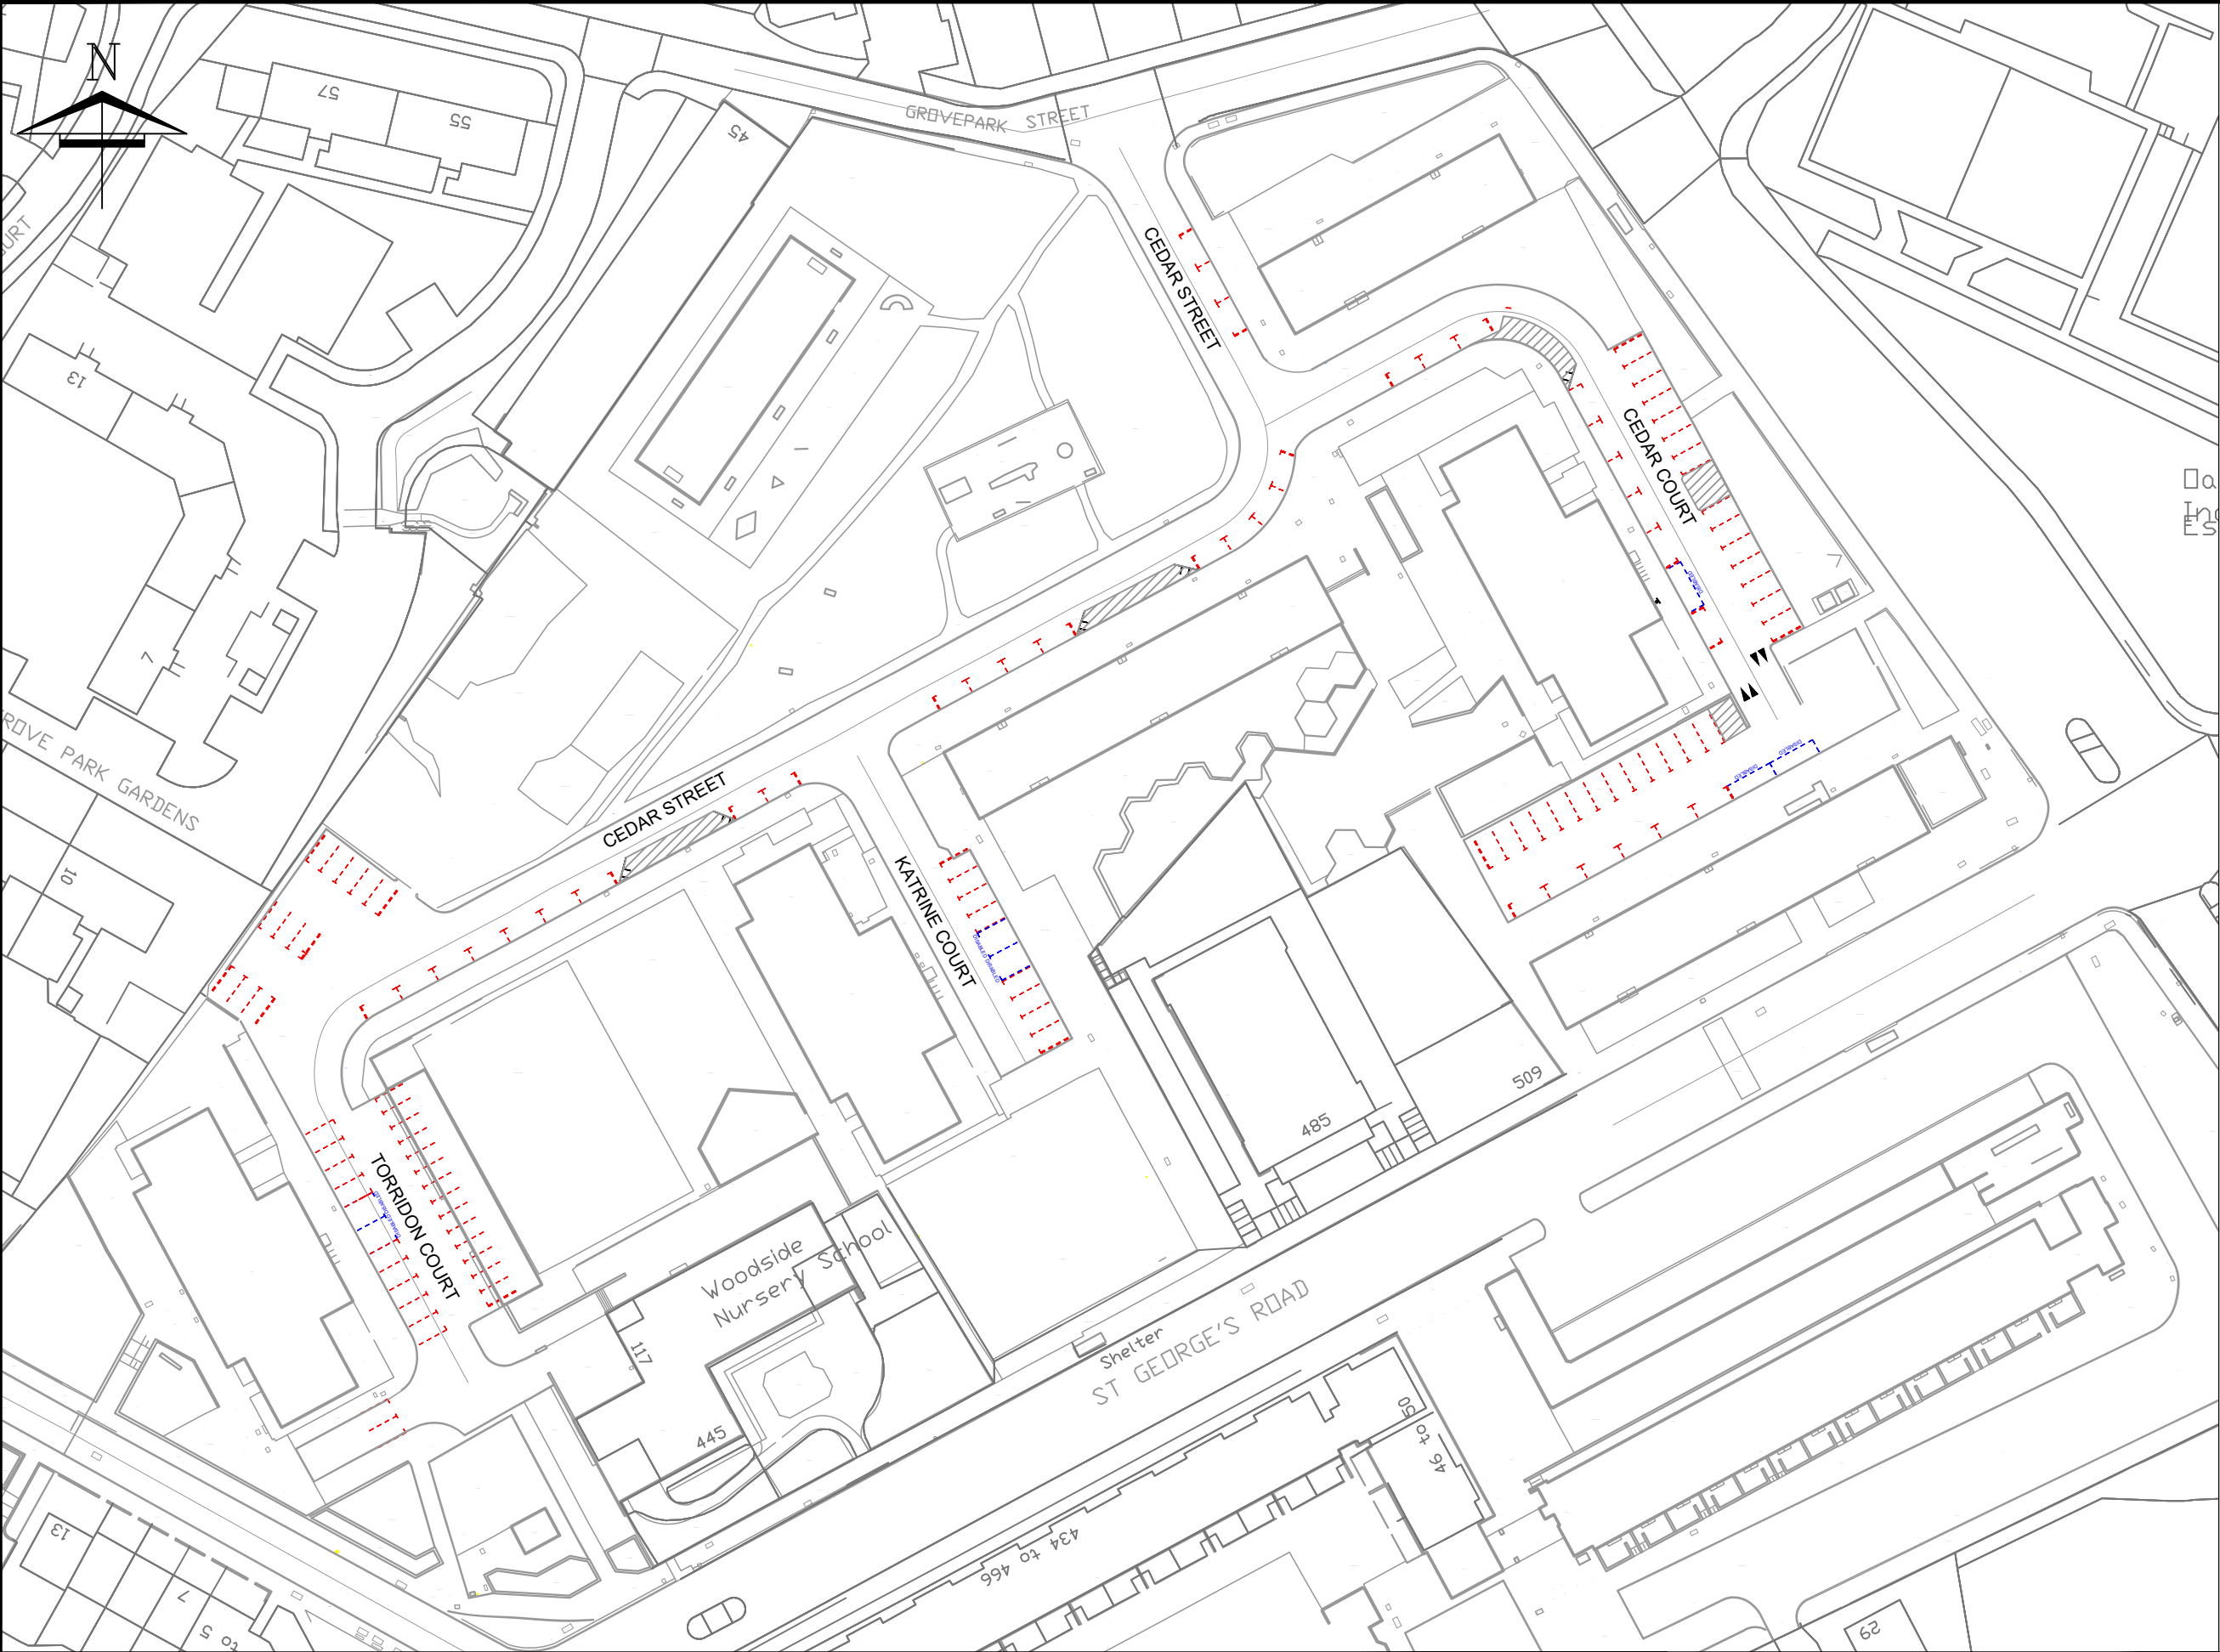

KEY

SHARED USE PARKING BAYS

DISABLED

DISABLED PARKING BAYS

Executive Director of Neighbourhoods, Regeneration & Sustainability:
George Gillespie BEng (Hons) CEng MICE

Design Office: Neighbourhoods, Regeneration and Sustainability
Parking Services, 231 George St, Glasgow, G1 1RX.

Notes:

Prepared by	DS
Traced by	
Checked by	DDR
Date	08.05.25
Issued by:	JT

Glasgow City Council N.K.N.W
(T.M. and Parking Controls Order 2021
(Variation N o.2 - Woodside Making Places)
Order 202_

Drawing No :	Drawing_Nos
File No :	...
Scale :	Scale
Status	P C T R


Glasgow
CITY COUNCIL

ODS:420*297